



PAUL R. LEPAGE
GOVERNOR

STATE OF MAINE
DEPARTMENT OF
ENVIRONMENTAL PROTECTION



PAUL MERCER
COMMISSIONER

August 29, 2016

Richard Hathaway
Bay Bridge Estates, LLC.
2 Primrose Lane
Brunswick, ME 04011
rhathaway@lgicos.com

*Sent via electronic mail
Delivery confirmation requested*

**RE: Maine Pollutant Discharge Elimination System (MEPDES) Permit # ME0036811
Maine Waste Discharge License (WDL) Application # W002101-5B-G-R
Proposed Draft MEPDES Permit Renewal**

Dear Richard Hathaway:

Enclosed is a proposed draft MEPDES permit and Maine WDL which the Department proposes to issue for your facility as a final document after opportunity for your review and comment. By transmittal of this letter, you are provided with an opportunity to comment on the proposed draft permit and its conditions (special conditions specific to this permit are enclosed; standard conditions applicable to all permits are available upon request). If it contains errors or does not accurately reflect present or proposed conditions, please respond to this Department so that changes can be considered.

By copy of this letter, the Department is requesting comments on the proposed draft permit from various state and federal agencies, as required by our new regulations, and from any other parties who have notified the Department of their interest in this matter. If you have any questions regarding the matter, please feel free to call me.

All comments must be received in the Department of Environmental Protection office on or before the close of business **Tuesday, September 27, 2016.** Failure to submit comments in a timely fashion will result in the final document being issued as drafted.

AUGUSTA
17 STATE HOUSE STATION
AUGUSTA, MAINE 04333-0017
(207) 287-7688 FAX: (207) 287-7826

BANGOR
106 HOGAN ROAD, SUITE 6
BANGOR, MAINE 04401
(207) 941-4570 FAX: (207) 941-4584

PORTLAND
312 CANCO ROAD
PORTLAND, MAINE 04103
(207) 822-6300 FAX: (207) 822-6303

PRESQUE ISLE
1235 CENTRAL DRIVE, SKYWAY PARK
PRESQUE ISLE, MAINE 04769
(207) 764-0477 FAX: (207) 760-3143

Richard Hathaway
August 29, 2016
Page 2 of 2

Comments in writing should be submitted to my attention at the following address:

Maine Department of Environmental Protection
Bureau of Water Quality
Division of Water Quality Management
17 State House Station
Augusta, ME 04333-0017
Aaron.A.Dumont@maine

If you have any questions regarding the matter, please feel free to call me at
(207)-592-7161.

Sincerely,



Aaron Dumont
Division of Water Quality Management
Bureau of Water Quality
Aaron.A.Dumont@maine.gov
Phone: 207-592-7161

Enclosure

cc: Bill Johnson, DEP/CMRO
Lori Mitchell, DEP/CMRO
Alex Rosenberg, EPA
David Webster, EPA
David Pincumbe, EPA
Olga Vergara, EPA
Marelyn Vega, EPA
Richard Carvalho, EPA
DMR Environmental Review
IF&W Environmental Review



DEPARTMENT ORDER

IN THE MATTER OF

BAY BRIDGE ESTATES, LLC	)	MAINE POLLUTANT DISCHARGE
MOBILE HOME PARK	)	ELIMINATION SYSTEM PERMIT
OVERBOARD DISCHARGE	)	
BRUNSWICK, CUMBERLAND COUNTY	)	AND
ME0036811	)	WASTE DISCHARGE LICENSE
W002101-5B-G-R	)	RENEWAL
APPROVAL		

In compliance with the applicable provisions of *Pollution Control*, 38 M.R.S. §§ 411 – 424-B, *Water Classification Program*, 38 M.R.S. §§ 464 – 470 and *Federal Water Pollution Control Act*, Title 33 U.S.C. § 1251, and applicable rules of the Department of Environmental Protection (Department), the Department has considered the application of the BAY BRIDGE ESTATES, LLC. (BBE) with its supportive data, agency review comments, and other related materials on file and FINDS THE FOLLOWING FACTS:

APPLICATION SUMMARY

On June 14, 2016, the Department accepted as complete for processing, a renewal application from BBE for Waste Discharge License (WDL) W002101-5B-E-R/Maine Pollutant Discharge Elimination System (MEPDES) permit ME0036811, which was issued on November 4, 2011, for a five-year term. The 11/4/11 MEPDES permit authorized BBE to discharge on a year-round basis a daily maximum of 60,000 gallons per day (GPD) of secondary treated sanitary wastewater from a mobile home park to the Androscoggin River, Class C, in Brunswick, Maine.

It is noted that the Department made one permit revisions since issuing the 11/4/11 permit. On June 6, 2012, the Department issued a minor permit revision to change the acute and chronic dilution factors to 53:1 and 632:1 respectively. The increase was granted after BBE installed a new outfall pipe that extended to the deepest portion of the river channel. The retrofit consisted of a 3 inch force main fitted with a five port diffuser to increase the velocity and diffusion of the effluent plume. This permitting action is carrying forward the acute and chronic dilution factors of 53:1 and 623:1 established in the June 6, 2012, minor revision.

PERMIT SUMMARY

This permitting action is carrying forward the terms and conditions of the previous permitting action and subsequent minor revisions except that this permitting action is:

1. Eliminating the waiver to achieve 85 percent removal of both biochemical oxygen demand and total suspended solids when the influent strength is less than 200 mg/L as there is no legal justification for this waiver;

PERMIT SUMMARY (cont'd)

2. Reducing the monitoring frequency for Settleable Solids from 2/Week to 1/Week based on a statistical evaluation for the previous 53 month period; and
3. Reducing the monitoring frequency for Total Residual Chlorine from 1/Day to 3/Week based on a statistical evaluation from the previous 53 month period.

CONCLUSIONS

BASED on the findings in the attached and incorporated **draft** Fact Sheet dated August 29, 2016, and subject to the Conditions listed below, the Department makes the following CONCLUSIONS:

1. The discharge, either by itself or in combination with other discharges, will not lower the quality of any classified body of water below such classification.
2. The discharge, either by itself or in combination with other discharges, will not lower the quality of any unclassified body of water below the classification which the Department expects to adopt in accordance with State law.
3. The provisions of the State's antidegradation policy, *Classification of Maine waters*, 38 M.R.S. § 464(4)(F), will be met, in that:
 - (a) Existing in-stream water uses and the level of water quality necessary to protect and maintain those existing uses will be maintained and protected;
 - (b) Where high quality waters of the State constitute an outstanding national resource, that water quality will be maintained and protected;
 - (c) Where the standards of classification of the receiving waterbody are not met, the discharge will not cause or contribute to the failure of the water body to meet the standards of classification;
 - (d) Where the actual quality of any classified receiving waterbody exceeds the minimum standards of the next highest classification that higher water quality will be maintained and protected; and
 - (e) Where a discharge will result in lowering the existing water quality of any waterbody, the Department has made the finding, following opportunity for public participation, that this action is necessary to achieve important economic or social benefits to the State.
4. The discharges will be subject to effluent limitations that require application of best practicable treatment as defined in 38 M.R.S. § 414-A(1)(D).
5. The overboard discharge system was in continuing existence for the 12 months preceding June 1, 1987.

CONCLUSIONS (cont'd)

6. The Department finds that there are no technologically proven alternative methods of wastewater disposal consistent with the plumbing code adopted by the Department of Health and Human Services pursuant to Title 22, section 42 that will not result in an overboard discharge.
7. A publicly owned sewer line is not located on or abutting land owned or controlled by the permittee or is not available for the permittee's use.
8. The discharge is not located within the boundaries of a sanitary district or sewer district.

ACTION

THEREFORE, the Department APPROVES the application of BAY RIDGE ESTATES, LLC. to discharge a monthly average of 60,000 GPD of secondary treated sanitary wastewater to the Androscoggin River, Class C, in Brunswick, Maine, SUBJECT TO THE ATTACHED CONDITIONS, and all applicable standards and regulations including:

1. *“Maine Pollutant Discharge Elimination System Permit Standard Conditions Applicable to All Permits,”* revised July 1, 2002, copy attached.
2. The attached Special Conditions, including any effluent limitations and monitoring requirements.
3. This permit becomes effective upon the date of signature below and expires at midnight five (5) years after that date. If a renewal application is timely submitted and accepted as complete for processing prior to the expiration of this permit, the terms and conditions of this permit and all subsequent modifications and minor revisions thereto remain in effect until a final Department decision on the renewal application becomes effective. [*Maine Administrative Procedure Act*, 5 M.R.S. § 10002 and *Rules Concerning the Processing of Applications and Other Administrative Matters*, 06-096 CMR 2(21)(A) (effective October 19, 2015)]

PLEASE NOTE ATTACHED SHEET FOR GUIDANCE ON APPEAL PROCEDURES

DONE AND DATED AT AUGUSTA, MAINE, THIS ____ DAY OF _____ 2016.

DEPARTMENT OF ENVIRONMENTAL PROTECTION

BY: _____
PAUL MERCER, Commissioner

Date of initial receipt of application June 14, 2016
Date of application acceptance June 14, 2016

Date filed with Board of Environmental Protection _____

This Order prepared by Aaron Dumont, Bureau of Water Quality

SPECIAL CONDITIONS

A. EFFLUENT LIMITATIONS AND MONITORING REQUIREMENTS

1. The permittee is authorized to discharge secondary treated sanitary wastewater from **Outfall #001** to the Androscoggin River, Class C. Such discharges are limited and must be monitored by the permittee as specified below⁽¹⁾:

Effluent Characteristic	Discharge Limitations						Minimum Monitoring Requirements	
	<u>Monthly Average</u>	<u>Weekly Average</u>	<u>Daily Maximum</u>	<u>Monthly Average</u>	<u>Weekly Average</u>	<u>Daily Maximum</u>	<u>Measurement Frequency</u>	<u>Sample Type</u>
Flow <i>[50050]</i>	Report GPD <i>[07]</i>	---	60,000 GPD <i>[07]</i>	---	---	---	Continuous <i>[99/99]</i>	Measured <i>[MS]</i>
BOD₅ <i>[00310]</i>	15 lbs/day <i>[26]</i>	23 lbs/day <i>[26]</i>	25 lbs/day <i>[26]</i>	30 mg/L <i>[19]</i>	45 mg/L <i>[19]</i>	50 mg/L <i>[19]</i>	2/Month <i>[02/30]</i>	Grab <i>[GR]</i>
BOD₅ Percent Removal⁽²⁾ <i>[81010]</i>	---	---	---	85% <i>[23]</i>	---	---	1/Month <i>[01/30]</i>	Calculate <i>[CA]</i>
TSS <i>[00530]</i>	15 lbs/day <i>[26]</i>	23 lbs/day <i>[26]</i>	25 lbs/day <i>[26]</i>	30 mg/L <i>[19]</i>	45 mg/L <i>[19]</i>	50 mg/L <i>[19]</i>	2/Month <i>[02/30]</i>	Grab <i>[GR]</i>
TSS Percent Removal⁽²⁾ <i>[81011]</i>	---	---	---	85% <i>[23]</i>	---	---	1/Month <i>[01/30]</i>	Calculate <i>[CA]</i>
Settleable Solids <i>[00545]</i>	---	---	---	---	---	0.3 ml/L <i>[25]</i>	1/Week <i>[01/07]</i>	Grab <i>[GR]</i>
E. coli Bacteria⁽³⁾ <i>[31633]</i>	---	---	---	126/100ml <i>[13]</i>	---	949/100ml <i>[13]</i>	2/Month <i>[02/30]</i>	Grab <i>[GR]</i>
Total Residual Chlorine⁽⁴⁾ <i>[50060]</i>	---	---	---	---	---	1.0 mg/L <i>[19]</i>	3/Week <i>[03/07]</i>	Grab <i>[GR]</i>
pH <i>[00400]</i>	---	---	---	---	---	6.0 – 9.0 SU <i>[12]</i>	2/Month <i>[02/30]</i>	Grab <i>[GR]</i>

The italicized numeric values bracketed in the table and in subsequent text are code numbers that Department personnel utilize to code the monthly Discharge Monitoring Reports.

FOOTNOTES: See Pages 7 – 10 of this permit for applicable footnotes.

SPECIAL CONDITIONS

A. EFFLUENT LIMITATIONS AND MONITORING REQUIREMENTS (cont'd)

Footnotes

1. **Sampling** – All effluent monitoring must be conducted at a location following the last treatment unit in the treatment process as to be representative of end-of-pipe effluent characteristics. Sampling and analysis must be conducted in accordance with;
a) methods approved by 40 Code of Federal Regulations (CFR) Part 136,
b) alternative methods approved by the Department in accordance with the procedures in 40 CFR Part 136, or c) as otherwise specified by the Department. Samples that are sent out for analysis must be analyzed by a laboratory certified by the State of Maine's Department of Health and Human Services. If the permittee monitors any pollutant more frequently than required by the permit using test procedures approved under 40 CFR part 136 or as specified in this permit, the results of this monitoring must be included in the calculation and reporting of the data submitted in the Discharge Monitoring Report.
2. **Percent Removal** – The permittee must achieve a minimum of 85 percent removal of both total suspended solids and biochemical oxygen demand for all flows receiving secondary treatment. The percent removal is calculated based on influent and effluent concentration values.
3. **Bacteria Limits** – *E.coli* coliform bacteria limits and monitoring requirements are in effect between May 15th and September 30th of each year. The Department reserves the right to require year-round disinfection to protect the health, safety, and welfare of the public.
4. **Bacteria Reporting** – The monthly average *E.coli* coliform bacteria limitation is a geometric mean limitation and sample results must be reported as such.
5. **Total residual chlorine (TRC)** – Limitations and monitoring requirements are applicable whenever elemental chlorine or chlorine-based compounds are being used to disinfect the discharge. The permittee must utilize approved test methods that are capable of bracketing the TRC limitation in this permit.

B. ANNUAL DISCHARGE FEES

Pursuant to *Annual waste discharge license fees*, 38 M.R.S. § 353(B), the permittee is required to pay an applicable annual fee for discharges authorized by this permit. Failure to pay an annual fee within 30 days of the billing date of a permit is sufficient grounds for accruing interest charges, penalties or revocation of the permit.

SPECIAL CONDITIONS

C. NARRATIVE EFFLUENT LIMITATIONS

1. The permittee must not discharge effluent that contains a visible oil sheen, foam or floating solids at any time which would impair the uses designated for the classification of the receiving waters.
2. The permittee must not discharge effluent that contains materials in concentrations or combinations which are hazardous or toxic to aquatic life, or which would impair the uses designated for the classification of the receiving waters.
3. The permittee must not discharge effluent that causes visible discoloration or turbidity in the receiving waters or that impairs the uses designated for the classification of the receiving waters.
4. The permittee must not discharge effluent that lowers the quality of any classified body of water below such classification, or lowers the existing quality of any body of water if the existing quality is higher than the classification.

D. TREATMENT PLANT OPERATOR

The person who has management responsibility over the treatment facility must hold a minimum of a **Maine Grade II** certificate (or Registered Maine Professional Engineer) pursuant to *Sewerage Treatment Operators*, 32 M.R.S. §§ 4171-4182 and *Regulations for Wastewater Operator Certification*, 06-096 CMR 531 (effective May 8, 2006). All proposed contracts for facility operation by any person must be approved by the Department before the permittee may engage the services of the contract operator.

E. AUTHORIZED DISCHARGES

The permittee is authorized to discharge only in accordance with: 1) the permittee's General Application for Waste Discharge Permit, accepted for processing on June 14, 2016; 2) the terms and conditions of this permit; and 3) only from Outfall #001. Discharges of wastewater from any other point source(s) are not authorized under this permit, and must be reported in accordance with Standard Condition D(f)(1), *Twenty-four hour reporting*, of this permit.

SPECIAL CONDITIONS

F. NOTIFICATION REQUIREMENT

In accordance with Standard Condition D, the permittee must notify the Department of the following:

1. Any substantial change in the volume or character of pollutants being introduced into the wastewater collection and treatment system by a source introducing pollutants to the system at the time of permit issuance.

For the purposes of this section, notice regarding substantial change must include information on:

- a. the quality and quantity of wastewater introduced to the wastewater collection and treatment system; and
- b. any anticipated impact caused by the change in the quantity or quality of the wastewater to be discharged from the treatment system.

G. SITE EVALUATION FOR TRANSFER OF OWNERSHIP

Pursuant to 38 M.R.S. § 413(3-A)(B)(1), except when it has been demonstrated within 5 years prior to a transfer of ownership of the property containing an overboard discharge, or some other time period acceptable to the Department, that there is no technologically proven alternative to an overboard discharge, prior to transfer of ownership of property containing an overboard discharge, the parties to the transfer must determine the feasibility of technologically proven alternatives to the overboard discharge that are consistent with the plumbing standards adopted by the Department of Health and Human Services pursuant to Title 22, section 42.

SPECIAL CONDITIONS

H. 06-096 CMR 530(2)(D)(4) STATEMENT FOR REDUCED/WAIVED TOXICS TESTING

The previous permitting action established and this permitting action is carrying forward reduced surveillance level testing for WET and analytical chemistry testing. **On or before December 31st of each year** of the effective term of this permit [*ICIS Code 75305*], See **Attachment A** of the permit for an acceptable certification form to satisfy this Special Condition:

- a. Changes in the number or types of non-domestic wastes contributed directly or indirectly to the wastewater treatment works that may increase the toxicity of the discharge;
- b. Changes in the operation of the treatment works that may increase the toxicity of the discharge; and
- c. Changes in industrial manufacturing processes contributing wastewater to the treatment works that may increase the toxicity of the discharge.

In addition, in the comments section of the certification form, the permittee must provide the Department with statements describing;

- d. Changes in stormwater collection or inflow/infiltration affecting the facility that may increase the toxicity of the discharge; and
- e. Increases in the type or volume of hauled wastes accepted by the facility.

Further, the Department may require that annual WET or priority pollutant testing be reinstituted if it determines that there have been changes in the character of the discharge or if annual certifications described above are not submitted.

I. MONITORING AND REPORTING

Monitoring results obtained during the previous month must be summarized for each month and reported on separate Discharge Monitoring Report (DMR) forms provided by the Department and **postmarked on or before the thirteenth (13th) day of the month or hand-delivered to the Department's Regional Office such that the DMRs are received by the Department on or before the fifteenth (15th) day of the month** following the completed reporting period.

SPECIAL CONDITIONS

I. MONITORING AND REPORTING (cont'd)

A signed copy of the DMR and all other reports required herein must be submitted to the Department assigned inspector (unless otherwise specified by the Department) at the following address:

Overboard Discharge Compliance Inspector
Department of Environmental Protection
Bureau of Water Quality
Division of Water Quality Management
17 State House Station
Augusta, Maine 04333-0017

Alternatively, if you are submitting an electronic Discharge Monitoring Report (DMR), the completed DMR must be electronically submitted to the Department by a facility authorized DMR Signatory not later than close of business on the 15th day of the month following the completed reporting period. Hard Copy documentation submitted in support of the DMR must be postmarked on or before the thirteenth (13th) day of the month or hand-delivered to the Department's office such that it is received by the Department on or before the fifteenth (15th) day of the month following the completed reporting period. Electronic documentation in support of the DMR must be submitted not later than close of business on the 15th day of the month following the completed reporting period.

J. OPERATION & MAINTENANCE (O&M) PLAN

This facility must have a current written comprehensive Operation & Maintenance (O&M) Plan. The plan must provide a systematic approach by which the permittee must at all times, properly operate and maintain all facilities and systems of treatment and control (and related appurtenances) which are installed or used by the permittee to achieve compliance with the conditions of this permit.

By December 31 of each year, or within 90 days of any process changes or minor equipment upgrades, the permittee must evaluate and modify the O&M Plan including site plan(s) and schematic(s) for the wastewater treatment facility to ensure that it is up-to-date. The O&M Plan must be kept on-site at all times and made available to Department and EPA personnel upon request.

Within 90 days of completion of new and or substantial upgrades of the waste water treatment facility (excepting the current yet to be completed substantial upgrade), the permittee must submit the updated O&M Plan to their Department inspector for review and comment.

K. SEPTIC TANKS

1. Septic tanks and other treatment tanks must be regularly inspected (at least once per calendar year) and maintained to ensure that they are providing best practicable treatment. The permittee must maintain logs of inspections/maintenance that records the date, notes on observations, repairs conducted etc. The logs must be maintained on site at all times and made available to Department personnel upon request.
2. Tank contents must be removed whenever the sludge and scum occupies one-third of the tank's liquid capacity or whenever levels approach maximum design capacity. Following pumping, the tanks must be checked for damage at key joints and the inlet and outlet baffles, and repaired promptly if damaged. The permittee must keep a pumping log including the date of pumping, quantity of material removed, name and number of licensed contractor, and pumping frequency.

L. REOPENING OF PERMIT FOR MODIFICATION

In accordance with 38 M.R.S. § 414-A(5) and upon evaluation of the tests results in the Special Conditions of this permitting action, new site specific information, or any other pertinent test results or information obtained during the term of this permit, the Department may, at any time and with notice to the permittee, modify this permit to: (1) include effluent limits necessary to control specific pollutants or whole effluent toxicity where there is a reasonable potential that the effluent may cause water quality criteria to be exceeded; (2) require additional monitoring if results on file are inconclusive; or (3) change monitoring requirements or limitations based on new information.

M. SEVERABILITY

In the event that any provision or part thereof, of this permit is declared to be unlawful by a reviewing court, the remainder of the permit must remain in full force and effect, and must be construed and enforced in all aspects as if such unlawful provision, or part thereof, had been omitted, unless otherwise ordered by the court.

**MAINE POLLUTANT DISCHARGE ELIMINATION SYSTEM PERMIT
AND
WASTE DISCHARGE LICENSE**

FACT SHEET

Date: **August 29, 2016**

MEPDES PERMIT: **ME0036811**
WASTE DISCHARGE LICENSE: **W002101-5B-G-R**

NAME AND ADDRESS OF APPLICANT:

**BAY BRIDGE ESTATES
2 PRIMROSE LANE
BRUNSWICK, ME 04011**

COUNTY: **CUMBERLAND**

NAME AND ADDRESS WHERE DISCHARGE OCCURS:

**BAY BRIDGE ESTATES MOBILE HOME PARK
BAYBRIDGE ROAD
BRUNSWICK, ME 04011**

RECEIVING WATER / CLASSIFICATION: **ANDROSCOGGIN RIVER/CLASS C**

COGNIZANT OFFICIAL AND TELEPHONE NUMBER: **Mr. Richard Hathaway**
Manager,
(207) 442-7224
e-mail: r-hathaway@lgicos.com

1. APPLICATION SUMMARY

On June 14, 2016, the Department accepted as complete for processing, a renewal application from BBE for Waste Discharge License (WDL) W002101-5B-E-R/Maine Pollutant Discharge Elimination System (MEPDES) permit ME0036811, which was issued on November 4, 2011, for a five-year term. The 11/4/11 MEPDES permit authorized BBE to discharge on a year-round basis a daily maximum of 60,000 gallons per day (GPD) of secondary treated sanitary wastewater from a mobile home park to the Androscoggin River, Class C, in Brunswick, Maine.

1. APPLICATION SUMMARY (cont'd)

It is noted that the Department made one permit revisions since issuing the 11/4/11 permit. On June 6, 2012, the Department issued a minor permit revision to change the acute and chronic dilution factors to 53:1 and 632:1 respectively. The increase was granted after BBE installed a new outfall pipe that extended to the deepest portion of the river channel. The retro fit consisted of a 3 inch force main fitted with a five port diffuser to increase the velocity and diffusion of the effluent plume. This permitting action is carrying forward the acute and chronic dilution factors of 53:1 and 623:1 established in the June 6, 2012, minor revision.

2. PERMIT SUMMARY

- a. Terms and conditions: This permitting action is carrying forward the terms and conditions of the previous permitting action and subsequent minor revisions except that this permitting action is:
 1. Eliminating the waiver to achieve 85 percent removal of both biochemical oxygen demand and total suspended solids when the influent strength is less than 200 mg/L as there is no legal justification for this waiver;
 2. Reducing the monitoring frequency for Settleable Solids from 2/Week to 1/Week based on a statistical evaluation for the previous 53 month period; and
 3. Reducing the monitoring frequency for Total Residual Chlorine from 1/Day to 3/Week based on a statistical evaluation from the previous 53 month period.
- b. History – This section provides a summary of recent/significant licensing and permitting actions and other significant regulatory actions completed for the Bay Bridge Estate Mobile Home Park:

January 1, 1987 – Bay Bridge Associates submitted an application to the U.S. Environmental Protection Agency (USEPA) for a new National Pollutant Discharge Elimination System (NPDES) permit. The USEPA never acted on the pending application and a NPDES permit was never issued for this facility.

December 9, 1994 – The Department issued WDL #W002101-67-C-R to Bay Bridge Associates for a ten-year term. The 12/9/94 WDL superseded WDL #W002101-41-B-R issued on May 26, 1989, WDL Transfer #W002101-41-A-T issued on December 11, 1986, and WDL #W2101 issued on April 5, 1978 (earliest order on file with the Department).

January 12, 2001 – The Department received authorization from the USEPA to administer the NPDES permit program in Maine, excluding areas of special interest to Maine Indian Tribes. From that point forward, the program has been referred to as the Maine Pollutant Discharge Elimination System (MEPDES) program, and MEPDES permit #ME0036811 was assigned to the permit.

2. PERMIT SUMMARY (cont'd)

May 31, 2006 – The Department issued combination MEPDES permit #ME0036811/Maine WDL #W002101-5B-D-R for a five-year term.

November 4, 2011 – The Department issued WDL/MEPDES permit #W002101-5B-E-R/ME0036811 for a five-year term.

June 11, 2012 – The Department issued a minor permit revision #W002101-5B-F-M to change the acute and chronic dilution factors to 53:1 and 632:1 respectively. The increase was granted after BBE installed a new outfall pipe that extended into the deepest part of the Androscoggin River.

June 14, 2016 – BBE submitted a timely and complete General Application to the Department for renewal of the November 4, 2011 permit (including subsequent minor revisions and permit modifications). The application was accepted for processing on June 14, 2016, and was assigned WDL #W002101-5C-G-R / MEPDES ME0036811.

- c. Source description – BBE owns and operates the Bay Bridge Mobile Home Park, a private residential establishment, located on Bay Bridge Road in Brunswick, Maine. The mobile home park consists of approximately 493 mobile homes on approximately 135 acres of land. Sanitary wastewater generated by 201 of the 493 mobile home units is conveyed to a subsurface wastewater disposal system. Sanitary wastewater generated by the remaining 292 homes is the source of wastewater that is the subject of this permit. A map showing the location of the facility, outfall and receiving water is included as **Attachment A** of this fact sheet.
- d. Wastewater treatment – BBE provides a secondary level of wastewater treatment via three sandfilter bed treatment systems. Raw wastewater is conveyed from the eastern portion of the park to one 20,000-gallon capacity septic tank for primary treatment. Supernatant from this tank is pumped to sandfilter bed #1. Raw wastewater is conveyed from the western portion of the park to four 13,000-gallon capacity septic tanks for primary treatment. Supernatant from these tanks are transferred to a valving station for redistribution to filter beds #2 and #3 via three pump stations. Sandfilter bed #1 is approximately 40 years old and measures 100-feet by 170-feet (17,000 square feet). Bed #2 is approximately 30 years old and measures 100-feet by 200-feet (20,000 square feet). Bed #3 is approximately 20 years old and measures 111-feet by 240-feet (26,640 square feet) but was rehabilitated in 2004. Secondary treated effluent from the three filter beds flows via a 6-inch diameter polyvinyl chloride (PVC) effluent pipe to a 3,000-gallon capacity chlorine contact chamber for seasonal disinfection using sodium hypochlorite. Final effluent is conveyed to the Androscoggin River via a 6-inch diameter outfall pipe designated as Outfall #001 in this permitting action. The outfall pipe extends approximately 180 feet into the receiving waters to a depth of approximately two feet at mean low water conditions. A schematic of the wastewater treatment process is included as Fact Sheet **Attachment B**.

3. CONDITIONS OF PERMIT

Conditions of licenses, 38 M.R.S. § 414-A, requires that the effluent limitations prescribed for discharges, including, but not limited to, effluent toxicity, require the application of best practicable treatment (BPT), be consistent with the U.S. Clean Water Act, and ensure that the receiving waters attain the State water quality standards as described in Maine's Surface Water Classification System. In addition, *Certain deposits and discharges prohibited*, 38 M.R.S. § 420 and *Surface Water Toxics Control Program*, 06-096 CMR 530 (effective March 21, 2012), require the regulation of toxic substances not to exceed levels set forth in *Surface Water Quality Criteria for Toxic Pollutants*, 06-096 CMR 584 (effective July 29, 2012), and that ensure safe levels for the discharge of toxic pollutants such that existing and designated uses of surface waters are maintained and protected.

4. RECEIVING WATER QUALITY STANDARDS

Classification of major river basins, 38 M.R.S. § 467(1)(A)(2) classifies the main stem of the Androscoggin River from its confluence with the Ellis River to a line formed by the extension of the Bath-Brunswick boundary across Merrymeeting Bay in a northwesterly direction, which includes the river at the point of discharge, as Class C waters.

5. RECEIVING WATER QUALITY CONDITIONS

The State of Maine 2012 Integrated Water Quality Monitoring and Assessment Report, prepared by the Department pursuant to Sections 303(d) and 305(b) of the Federal Water Pollution Control Act, lists the Androscoggin River, Main stem, from Brunswick Dam to Brunswick-Bath boundary, 8.49 miles (Assessment Unit ID ME0104000210_426R) as "Category 4-B: Rivers and Streams Impaired by Pollutants – Pollution Control Requirements Reasonably Expected to Result in Attainment. Impairment in this context refers to the designated use of fishing and a fish consumption advisory due to the presence of dioxin in fish tissues.

The report also lists Category 5-D: Rivers and Streams Impaired by Legacy Pollutants. The impairment in this context refers to the presence of Polychlorinated biphenyls found in fish tissue monitoring.

The Report lists all of Maine's fresh waters as, "Category 4-A: Waters Impaired by Atmospheric Deposition of Mercury." Impairment in this context refers to a statewide fish consumption advisory due to elevated levels of mercury in some fish tissues. The Report states, "All freshwaters are listed in Category 4-A (TMDL Completed) due to USEPA approval of a Regional Mercury TMDL. Maine has a fish consumption advisory for fish taken from all freshwaters due to mercury. Many waters, and many fish from any given water, do not exceed the action level for mercury. However, because it is impossible for someone consuming a fish to know whether the mercury level exceeds the action level, the Maine Department of Health and Human Services decided to establish a statewide advisory for all freshwater fish that recommends limits on consumption. Maine has already instituted statewide programs for removal and reduction of mercury sources." Pursuant to 38 M.R.S. § 420(1-B)(B), "a facility

5. RECEIVING WATER QUALITY CONDITIONS (cont'd)

is not in violation of the ambient criteria for mercury if the facility is in compliance with an interim discharge limit established by the Department pursuant to section 413 subsection 11.” The Department has established interim monthly average and daily maximum mercury concentration limits and reporting requirements for this facility pursuant to 06-096 CMR 519.

The Department has no information that the discharge from BBE, as conditioned, causes or contributes or has a reasonable potential to cause or contribute to non-attainment of applicable Class C water quality standards.

6. EFFLUENT LIMITATIONS & MONITORING REQUIREMENTS

- a. Best Practicable Treatment (BPT): The Department finds that the discharge meets the requirements of best practicable treatment pursuant to 38 M.R.S. § 414-A(1-B) for purposes of licensing when it finds that there are no technologically proven alternative methods of wastewater disposal consistent with the plumbing code adopted by the Department of Health and Human Services pursuant to Title 22, section 42 that will not result in an overboard discharge. Pursuant to *Overboard Discharges: Licensing and Abandonment*, 06-096 CMR 596(9), *Criteria and Standards for Waste Discharge Licenses* 06-096 CMR 524(2) (effective January 12, 2001) and 06-096 CMR 525(3)(III), BPT for overboard discharges is secondary treatment. The secondary treatment regulation establishes technology-based effluent limitations for BOD₅, TSS, and pH which are discussed in more detail in the individual parameter sections below.
- b. Flow: The previous permitting action established a daily maximum discharge flow limitation of 60,000 GPD based on the design flow for the treatment system. Department rule, 06-096 CMR Chapter 523 Section 6(b)(1), specifies, “*effluent limitations, standards, or prohibitions must be calculated based on design flow.*” The design flow is calculated using a sand filter bed loading factor of 1.05 gallons per day per square foot of filter bed and a total sand filter bed area totaling 63,640 square feet. This permitting action is carrying forward the daily maximum discharge flow limit of 60,000 GPD, which is considered representative of the design flow for the facility, and is carrying forward a monthly average discharge flow reporting requirement to assist in compliance evaluations.

The Department reviewed 53 Discharge Monitoring Reports (DMRs) that were submitted for the period of November 2011 – June 2016. A review of data indicates the following:

Flow (DMR=53)

Value	Limit (GPD)	Range (MGD)	Mean (MGD)
Monthly Average	Report	21,959 – 34,669	28,968
Daily Maximum	60,000	23,590– 43,316	32,174

6. EFFLUENT LIMITATIONS & MONITORING REQUIREMENTS (cont'd)

- c. Dilution Factors: Dilution factors associated with the permitted discharge flow of 60,000 GPD from the BBE facility were derived in accordance with, *Surface Water Toxics Control Program*. 06-096 CMR, Chapter 530 Section 4.A. Dilution factors were calculated by the Department as follows:

Acute = 53:1

Chronic = 632:1

Harmonic mean¹ = 1896:1

- d. Biochemical Oxygen Demand (BOD₅) and Total Suspended Solids (TSS): The previous permitting action established, and this permitting action is carrying forward, monthly average and weekly average technology-based effluent limits (TBELs) of 30 mg/L and 45 mg/L, respectively, for BOD₅ and TSS pursuant to the secondary treatment regulation at 40 CFR 133.102 and 06-096 CMR 525(3)(III). The previous permit also established daily maximum TBELs of 50 mg/L for both BOD₅ and TSS based on a Department best professional judgment of best practicable treatment for secondary treated wastewater. Monthly average, weekly average and daily maximum TBELs of 15 lbs./day, 23 lbs./day, and 25 lbs./day, respectively, established in the previous permitting action for BOD₅ and TSS were based on the monthly average flow design criterion of 60,000 GPD (same as 0.06 million gallons per day, MGD) and the applicable concentration limits.

The mass-based limits were calculated as follows:

Monthly Average Mass Limit: (30 mg/L)(8.34 lbs./gallon)(0.06 MGD) = 15 lbs./day

Weekly Average Mass Limit: (45 mg/L)(8.34 lbs./gallon)(0.06 MGD) = 23 lbs./day

Daily Maximum Mass Limit: (50 mg/L)(8.34 lbs./gallon)(0.06 MGD) = 25 lbs./day

The previous permitting action also established a requirement for a minimum of 85% removal of BOD₅ and TSS pursuant to Chapter 525(3)(III)(a)(3) and (b)(3) of the Department's rules. The permittee has not demonstrated that it qualifies for special considerations pursuant to 06-096 CMR 525(3)(IV) to maintain a waiver from the 85% removal requirement when influent concentration is less than 200 mg/L. This permit is eliminating the waiver that allows the percent removal to be waived when the monthly average influent concentration is less than 200 mg/L as there is no legal basis for this exemption.

The Department reviewed 53 Discharge Monitoring Reports (DMRs) that were submitted for the period of November 2011 – June 2016. A review of the data indicates the following:

¹The harmonic mean dilution factor is approximated by multiplying the chronic dilution factor by three (3). This multiplying factor is based on guidelines for estimation of human health dilution presented in the U.S. EPA publication, "Technical Support Document for Water Quality-Based Toxics Control" (Office of Water; EPA/505/2-90-001, page 88), and represents an estimation of harmonic mean flow on which human health dilutions are based in a riverine 7Q10 flow situation.

6. EFFLUENT LIMITATIONS & MONITORING REQUIREMENTS (cont'd)**BOD₅ Mass (DMRs=53)**

Value	Limit (lbs./day)	Range (lbs./day)	Average (lbs./day)
Monthly Average	15	0.00 – 6.00	1.25
Weekly Average	23	0.00 – 6.00	1.25
Daily Maximum	25	0.12 – 6.50	1.53

BOD₅ Concentration (DMRs=53)

Value	Limit (mg/L)	Range (mg/L)	Average (mg/L)
Monthly Average	30	2.00 – 24.00	5.65
Weekly Average	45	2.00 – 24.00	5.68
Daily Maximum	50	2.00 – 28.00	6.65

TSS Mass (DMRs=53)

Value	Limit (lbs./day)	Range (lbs./day)	Average (lbs./day)
Monthly Average	15	0.00 – 10.50	0.93
Weekly Average	23	0.00 – 20.80	1.34
Daily Maximum	25	0.25 – 25.00	1.90

TSS Concentration (DMRs=53)

Value	Limit (mg/L)	Range (mg/L)	Average (mg/L)
Monthly Average	30	0.30 – 45.00	4.91
Weekly Average	45	0.30 – 45.00	4.94
Daily Maximum	50	0.30 – 56.00	5.50

The previous permit established a minimum monitoring frequency for BOD₅ and TSS of two times per month (2/Month) based on the Department best professional judgement. Minimum monitoring frequency requirements in MEPDES permits are prescribed by 06-096 CMR Chapter 523(5)(i). The USEPA has published guidance entitled, *Interim Guidance for Performance Based Reductions of NPDES Permit Monitoring Frequencies* (USEPA Guidance April 1996). In addition, the Department has supplemented the EPA guidance with its own guidance entitled, *Performance Based Reduction of Monitoring Frequencies - Modification of EPA Guidance Released April 1996* (Maine DEP May 22, 2014). Both documents are being utilized to evaluate the compliance history for each parameter regulated by the previous permit to determine if a reduction in the monitoring frequencies is justified.

Although EPA's 1996 Guidance recommends evaluation of the most current two-years of effluent data for a parameter, the Department is considering 53 months of data November 2011 – June 2016. A review of the mass monitoring data for BOD indicates the ratios (expressed in percent) of the long term effluent average to the monthly average limits can be calculated as 8% and 6% respectively. According to USEPA Guidance a 2/Month monitoring frequency requirement can be reduced to 1/month. However Department Guidance prohibits a monitoring frequency from being less than 2/month no matter the ratio is between the long term average and the monthly average limit.

6. EFFLUENT LIMITATIONS & MONITORING REQUIREMENTS (cont'd)

- e. Settleable Solids: The previous permitting action established a daily maximum technology-based concentration limit of 0.3 ml/L and a minimum monitoring frequency requirement of once per month for settleable solids. This permitting action is carrying forward the daily maximum concentration limit of 0.3 ml/L as it is considered by the Department to be BPT for secondary treated sanitary wastewater.

The Department reviewed 53 Discharge Monitoring Reports (DMRs) that were submitted for the period of November 2011 – June 2016. A review of the data indicates the following:

Settleable Solids Concentration (DMRs=53)

Value	Limit (ml/L)	Range (ml/L)	Average (ml/L)
Daily Maximum	0.3	0.00 – 0.00	0.00

The previous permit established a minimum monitoring frequency for Settleable Solids Concentration of two times per week (2/Week) based on the Department best professional judgement. Minimum monitoring frequency requirements in MEPDES permits are prescribed by 06-096 CMR Chapter 523(5)(i). Although EPA's 1996 Guidance recommends evaluation of the most current two-years of effluent data for a parameter, the Department is considering 53 months of data November 2011 – June 2016. A review of the mass monitoring data for Settleable Solids indicates the ratios (expressed in percent) of the long term effluent average to the monthly average limits can be calculated as 0% respectively. According to Table I of the EPA Guidance and Department Guidance, a 2/Week monitoring requirement can be reduced to 1/Week. Therefore, this permitting action is reducing the monitoring frequency for Settleable Solids to 1/Week.

- f. Escherichia coli bacteria: The previous permitting action established, and this permitting action is carrying forward, seasonal monthly average and daily maximum *Escherichia coli* bacteria limitations of 126 colonies/100 ml (geometric mean) and 949 colonies/100 ml (instantaneous), respectively, that are in effect between May 15 and September 30, inclusive, of each year.

During calendar year 2005, Maine's Legislature approved a new daily maximum water quality standard of 236 colonies/100 ml for water bodies designated as Class C. The Department has determined that end-of-pipe limitations for the instantaneous concentration standard of 949 colonies/100 mL will be achieved given the acute dilution associated with the discharge.

6. EFFLUENT LIMITATIONS & MONITORING REQUIREMENTS (cont'd)

The Department reviewed 18 Discharge Monitoring Reports (DMRs) that were submitted for the period of November 2011 – June 2016. A review of the data indicates the following:

***E. coli* bacteria (DMR = 53)**

Value	Limit (col/100 mL)	Range (col/100 mL)	Mean (col/100 mL)
Monthly Average	126	0 – 806	45.00
Daily Maximum	949	0 – 2,420	134.00

For the monitoring period of November 2011 – June 2016 there were two excursions from permit limits.

The previous permit established a minimum monitoring frequency for *E. coli* bacteria of twice per Month (2/Month) based on the Department best professional judgement. Minimum monitoring frequency requirements in MEPDES permits are prescribed by 06-096 CMR Chapter 523(5)(i). Although EPA's 1996 Guidance recommends evaluation of the most current two-years of effluent data for a parameter, the Department is considering 53 months of data November 2011 – June 2016. A review of the data for *E. coli* indicates the ratio (expressed in percent) of the long term effluent average to the monthly average limits can be calculated as 36% respectively. According to USEPA Guidance a 1/Week monitoring frequency requirement can be reduced to 1/month. However Department Guidance prohibits a monitoring frequency from being less than 2/Month no matter the ratio is between the long term average and the monthly average limit.

- e. **Total Residual Chlorine (TRC):** The previous permitting action established a daily maximum technology-based concentration limit of 1.0 mg/L for TRC. Limitations on TRC are specified to ensure that ambient water quality standards are maintained at all times of the year and that BPT technology is being applied to the discharge. Department permitting actions impose the more stringent of either a water quality-based or BPT-based limit. With dilution factors as determined in Section 6(c) of this Fact Sheet, end-of-pipe (EOP) water quality-based concentration thresholds for TRC may be calculated as follows:

Acute (A) Criterion	Chronic (C) Criterion	A & C Dilution Factors	Calculated	
			Acute Threshold	Chronic Threshold
0.019 mg/L	0.011 mg/L	53:1(A) 623:1(C)	1.0 mg/L	6.8 mg/L

The Department has established a daily maximum BPT limitation of 1.0 mg/L for facilities that disinfect their effluent with elemental chlorine or chlorine-based compounds. For facilities that need to dechlorinate the discharge in order to meet water quality-based

6. EFFLUENT LIMITATIONS & MONITORING REQUIREMENTS (cont'd)

thresholds, the Department has established daily maximum and monthly average BPT limits of 0.3 mg/L and 0.1 mg/L, respectively. BBE dechlorinates the effluent prior to discharge in order to achieve compliance with the water quality-based thresholds. The calculated acute water quality-based threshold of 1.0 mg/L is equivalent to the monthly average technology-based standard of 1.0 mg/L. Therefore the daily maximum BPT limitation of 1.0 is being carried forward in this permitting action.

A summary of effluent TRC data as reported for the period November 2011 – June 2016 as follows:

Total residual chlorine (DMRs = 20)

Value	Limit (mg/L)	Range (mg/L)	Mean (mg/L)
Daily Maximum	1.0	0.00 – 0.90	0.51

The previous permit established a minimum monitoring frequency for TRC of once per day (1/Day) based on the Department best professional judgement. Although EPA's 1996 Guidance recommends evaluation of the most current two-years of effluent data for a parameter, the Department is considering 20 months of data November 2011–April 2016. A review of the data for TRC indicates the ratio (expressed in percent) of the long term effluent average to the monthly average limits can be calculated as 51% respectively. According to Table I of the EPA Guidance and Department Guidance, a 1/Day monitoring requirement can be reduced to 3/Week. Therefore, this permitting action is reducing the monitoring frequency for TRC to 3/Week.

- f. **pH:** The previous permitting action established, and this permitting action is carrying forward, a technology-based pH limit of 6.0 – 9.0 standard units (SU), which is based on 06-096 CMR 525(3)(III).

A summary of pH data as reported on the DMRs for the period of November 2011 – June 2016 (DMRs = 53) indicates the permittee has been in compliance with the pH range limitation 100% of the time.

The previous permit established a minimum monitoring frequency for pH of once per week (2/Week) based on the Department best professional judgement. Although EPA's 1996 Guidance recommends evaluation of the most current two-years of effluent data for a parameter, the Department is considering 53 months of data November 2011 – June 2016. A review of the data for pH indicates compliance of the long term effluent average to the monthly average limits 100% of the time. According to Table I of the EPA Guidance and Department Guidance, a 2/Week monitoring requirement can be reduced to 2/Month. Therefore, this permitting action is reducing the monitoring frequency for pH to 2/Month.

6. EFFLUENT LIMITATIONS & MONITORING REQUIREMENTS (cont'd)

g. Whole Effluent Toxicity (WET), Priority Pollutant, and Analytical Chemistry Testing:

38 M.R.S. § 414-A and 38 M.R.S. § 420 prohibit the discharge of effluents containing substances in amounts that would cause the surface waters of the State to contain toxic substances above levels set forth in Federal Water Quality Criteria as established by the USEPA. 06-096 CMR 530 sets forth effluent monitoring requirements and procedures to establish safe levels for the discharge of toxic pollutants such that existing and designated uses of surface waters are maintained and protected and narrative and numeric water quality criteria are met. 06-096 CMR 584 sets forth ambient water quality criteria (AWQC) for toxic pollutants and procedures necessary to control levels of toxic pollutants in surface waters.

WET monitoring is required to assess and protect against impacts upon water quality and designated uses caused by the aggregate effect of the discharge on specific aquatic organisms. Acute and chronic WET tests are performed on invertebrate and vertebrate species. Priority pollutant and analytical chemistry testing is required to assess the levels of individual toxic pollutants in the discharge, comparing each pollutant to acute, chronic, and human health AWQC as established in Chapter 584. 06-096 CMR 530(2)(B) categorizes dischargers subject to the toxics rule into one of four levels the categories are as follows:

- 1) Level I – chronic dilution factor of <20:1
- 2) Level II – chronic dilution factor of >20:1 but <100:1
- 3) Level III – chronic dilution factor >100:1 but <500:1 or >500:1 and Q >1.0 MGD
- 4) Level IV – chronic dilution factor >500:1 and Q <1.0 MGD

Therefore, BBE is considered a Level IV facility for toxics testing purposes. The facility has a chronic dilution factor of greater than 500:1 and a permitted flow of less than 1.0 MGD. Therefore, this permitting action is carrying forward the toxics testing waiver pursuant to 06-096 CMR 530 and Department best professional judgment. See **Attachment A** of the permit for an acceptable certification form to satisfy this requirement.

06-096 CMR 530(2)(D)(4) states, “*all dischargers having waived or reduced testing must file statements with the Department on or before December 31 of each year describing the following:*

- (a) *Changes in the number or types of non-domestic wastes contributed directly or indirectly to the wastewater treatment works that may increase the toxicity of the discharge;*
- (b) *Changes in the operation of the treatment works that may increase the toxicity of the discharge; and*
- (c) *Changes in industrial manufacturing processes contributing wastewater to the treatment works that may increase the toxicity of the discharge.”*

6. EFFLUENT LIMITATIONS & MONITORING REQUIREMENTS (cont'd)

In addition, in the comments section of the certification form, the permittee shall provide the Department with statements describing;

(d) Changes in storm water collection or inflow/infiltration affecting the facility that may increase the toxicity of the discharge; and

(e) Increases in the type or volume of transported (hauled) wastes accepted by the facility.

This permitting action is carrying forward the waiver from toxics testing. However, should there be a substantial change in the characteristics of the discharge in the future; the Department may reopen this permit pursuant to Special Condition L, *Reopening of Permit for Modifications*, to incorporate the applicable whole effluent toxicity (WET), priority pollutant or analytical testing requirements cited above.

- h. Total Phosphorus: *Waste Discharge License Conditions*, 06-096 CMR 523 (effective January 12, 2001) specifies that water quality based limits are necessary when it has been determined that a discharge has a reasonable potential to cause or contribute to an excursion above any State water quality standard including State narrative criteria. In addition, 06-096 CMR 523 specifies that water quality based limits may be based upon criterion derived from a proposed State criterion, or an explicit State policy or regulation interpreting its narrative water quality criterion, supplemented with other relevant information which may include: EPA's Water Quality Standards Handbook, October 1983, risk assessment data, exposure data, information about the pollutant from the Food and Drug Administration, and current EPA criteria documents.

USEPA's Quality Criteria for Water 1986 (Gold Book) puts forth an in-stream phosphorus concentration goal of less than 0.1 mg/L in streams or other flowing waters not discharging directly to lakes or impoundments, to prevent nuisance algal growth. The use of the 0.1 mg/L Gold Book value is consistent with the requirements of 06-096 CMR Chapter 523 noted above for use in a reasonable potential (RP) calculation.

Based on the above rationale, the Department has chosen to utilize the Gold Book value of 0.1 mg/L. It is the Department's intent to continue to make determinations of actual attainment or impairment based upon environmental response indicators from specific water bodies. The use of the Gold Book value of 0.1 mg/L for use in the RP calculation will enable the Department to establish water quality based limits in a manner that is reasonable and that appropriately establishes the potential for impairment, while providing an opportunity to acquire environmental response indicator data, numeric nutrient indicator data, and facility data as needed to refine the establishment of site specific water quality based limits for phosphorus. This permit may be reopened during the term of the permit to modify any reasonable potential calculations, phosphorus limits, or monitoring requirements based on new site-specific data.

6. EFFLUENT LIMITATIONS AND MONITORING REQUIREMENTS (cont'd)

In the absence of facility specific data, the Department utilizes an effluent concentration of 2.2 mg/L that is considered to be representative of the discharge from facilities that discharge secondary treated domestic waste water. The background concentration in the Androscoggin River has been determined to 0.020 mg/L based on ambient water quality sampling conducted by the Department and permittee's during the summer of 2014.

Using the following calculation and criteria, BBE does not exhibit a reasonable potential to exceed the EPA's Gold Book of 0.1 mg/L (100 µg/L) for phosphorus or the Department's 06-096 CMR 583 draft criteria of 33 ug/L.

$$Cr = \frac{Q_e C_e + Q_s C_s}{Q_r}$$

Q_e = effluent flow i.e. facility design flow = 0.06 MGD
C_e = effluent pollutant concentration = 2.2 mg/L
Q_s = 7Q₁₀ flow of receiving water = 1299.26 MGD
C_s = upstream concentration = 0.02 mg/L
Q_r = receiving water flow (Q_s + Q_e) = (1299.26 MGD + 0.06 MGD) = 1299.32 MGD
Cr = receiving water concentration

$$Cr = \frac{(0.06 \text{ MGD} \times 2.2 \text{ mg/L}) + (1299.26 \text{ MGD} \times 0.02 \text{ mg/L})}{1299.36 \text{ MGD}} = 0.020 \text{ mg/L}$$

Cr = 0.020 mg/L < 0.1 mg/L ⇒ No Reasonable Potential

Cr = 0.020 mg/L > 0.033 mg/L ⇒ No, Reasonable Potential

The Department is making a best professional judgment determination that the discharge from BBE will not result in a measurable increase in the receiving water concentration of phosphorous and is therefore not establishing effluent limitations or monitoring requirements.

7. DISCHARGE IMPACT ON RECEIVING WATER QUALITY

As permitted, the Department has determined the existing water uses will be maintained and protected provided and the discharge will not cause, contribute or have a reasonable potential to cause or contribute to the failure of the water body to meet standards for Class SC classification.

8. PUBLIC COMMENTS

Public notice of this application was made in the Times Record newspaper on or about May 13, 2016. The Department receives public comments on an application until the date a final agency action is taken on the application. Those persons receiving copies of draft permits must have at least 30 days in which to submit comments on the draft or to request a public hearing, pursuant to *Application Processing Procedures for Waste Discharge Licenses*, 06-096 CMR 522 (effective January 12, 2001).

9. DEPARTMENT CONTACTS

Additional information concerning this permitting action may be obtained from, and written comments sent to:

Aaron Dumont
Bureau of Water Quality
Department of Environmental Protection
17 State House Station
Augusta, Maine 04333-0017 Telephone: (207) 592-7161
e-mail: Aaron.A.Dumont@maine.gov

10. RESPONSE TO COMMENTS

Reserved until the end of the comment period.

ATTACHMENT A

STATE OF MAINE
DEPARTMENT OF ENVIRONMENTAL PROTECTION

CHAPTER 530.2(D)(4) CERTIFICATION

MEPDES# _____ Facility Name _____

Since the effective date of your permit, have there been;		NO	YES Describe in comments section
1	Increases in the number, types, and flows of industrial, commercial, or domestic discharges to the facility that in the judgment of the Department may cause the receiving water to become toxic?	☐	☐
2	Changes in the condition or operations of the facility that may increase the toxicity of the discharge?	☐	☐
3	Changes in storm water collection or inflow/infiltration affecting the facility that may increase the toxicity of the discharge?	☐	☐
4	Increases in the type or volume of hauled wastes accepted by the facility?	☐	☐

COMMENTS:

Name (printed): _____

Signature: _____ Date: _____

This document must be signed by the permittee or their legal representative.

This form may be used to meet the requirements of Chapter 530.2(D)(4). This Chapter requires all dischargers having waived or reduced toxic testing to file a statement with the Department describing changes to the waste being contributed to their system as outlined above. As an alternative, the discharger may submit a signed letter containing the same information.


Scheduled Toxicity Testing for the next calendar year

Test Conducted	1 st Quarter	2 nd Quarter	3 rd Quarter	4 th Quarter
WET Testing	☐	☐	☐	☐
Priority Pollutant Testing	☐	☐	☐	☐
Analytical Chemistry	☐	☐	☐	☐
Other toxic parameters ¹	☐	☐	☐	☐


Please place an "X" in each of the boxes that apply to when you will be conducting any one of the three test types during the next calendar year.

¹ This only applies to parameters where testing is required at a rate less frequently than quarterly.

ATTACHMENT A

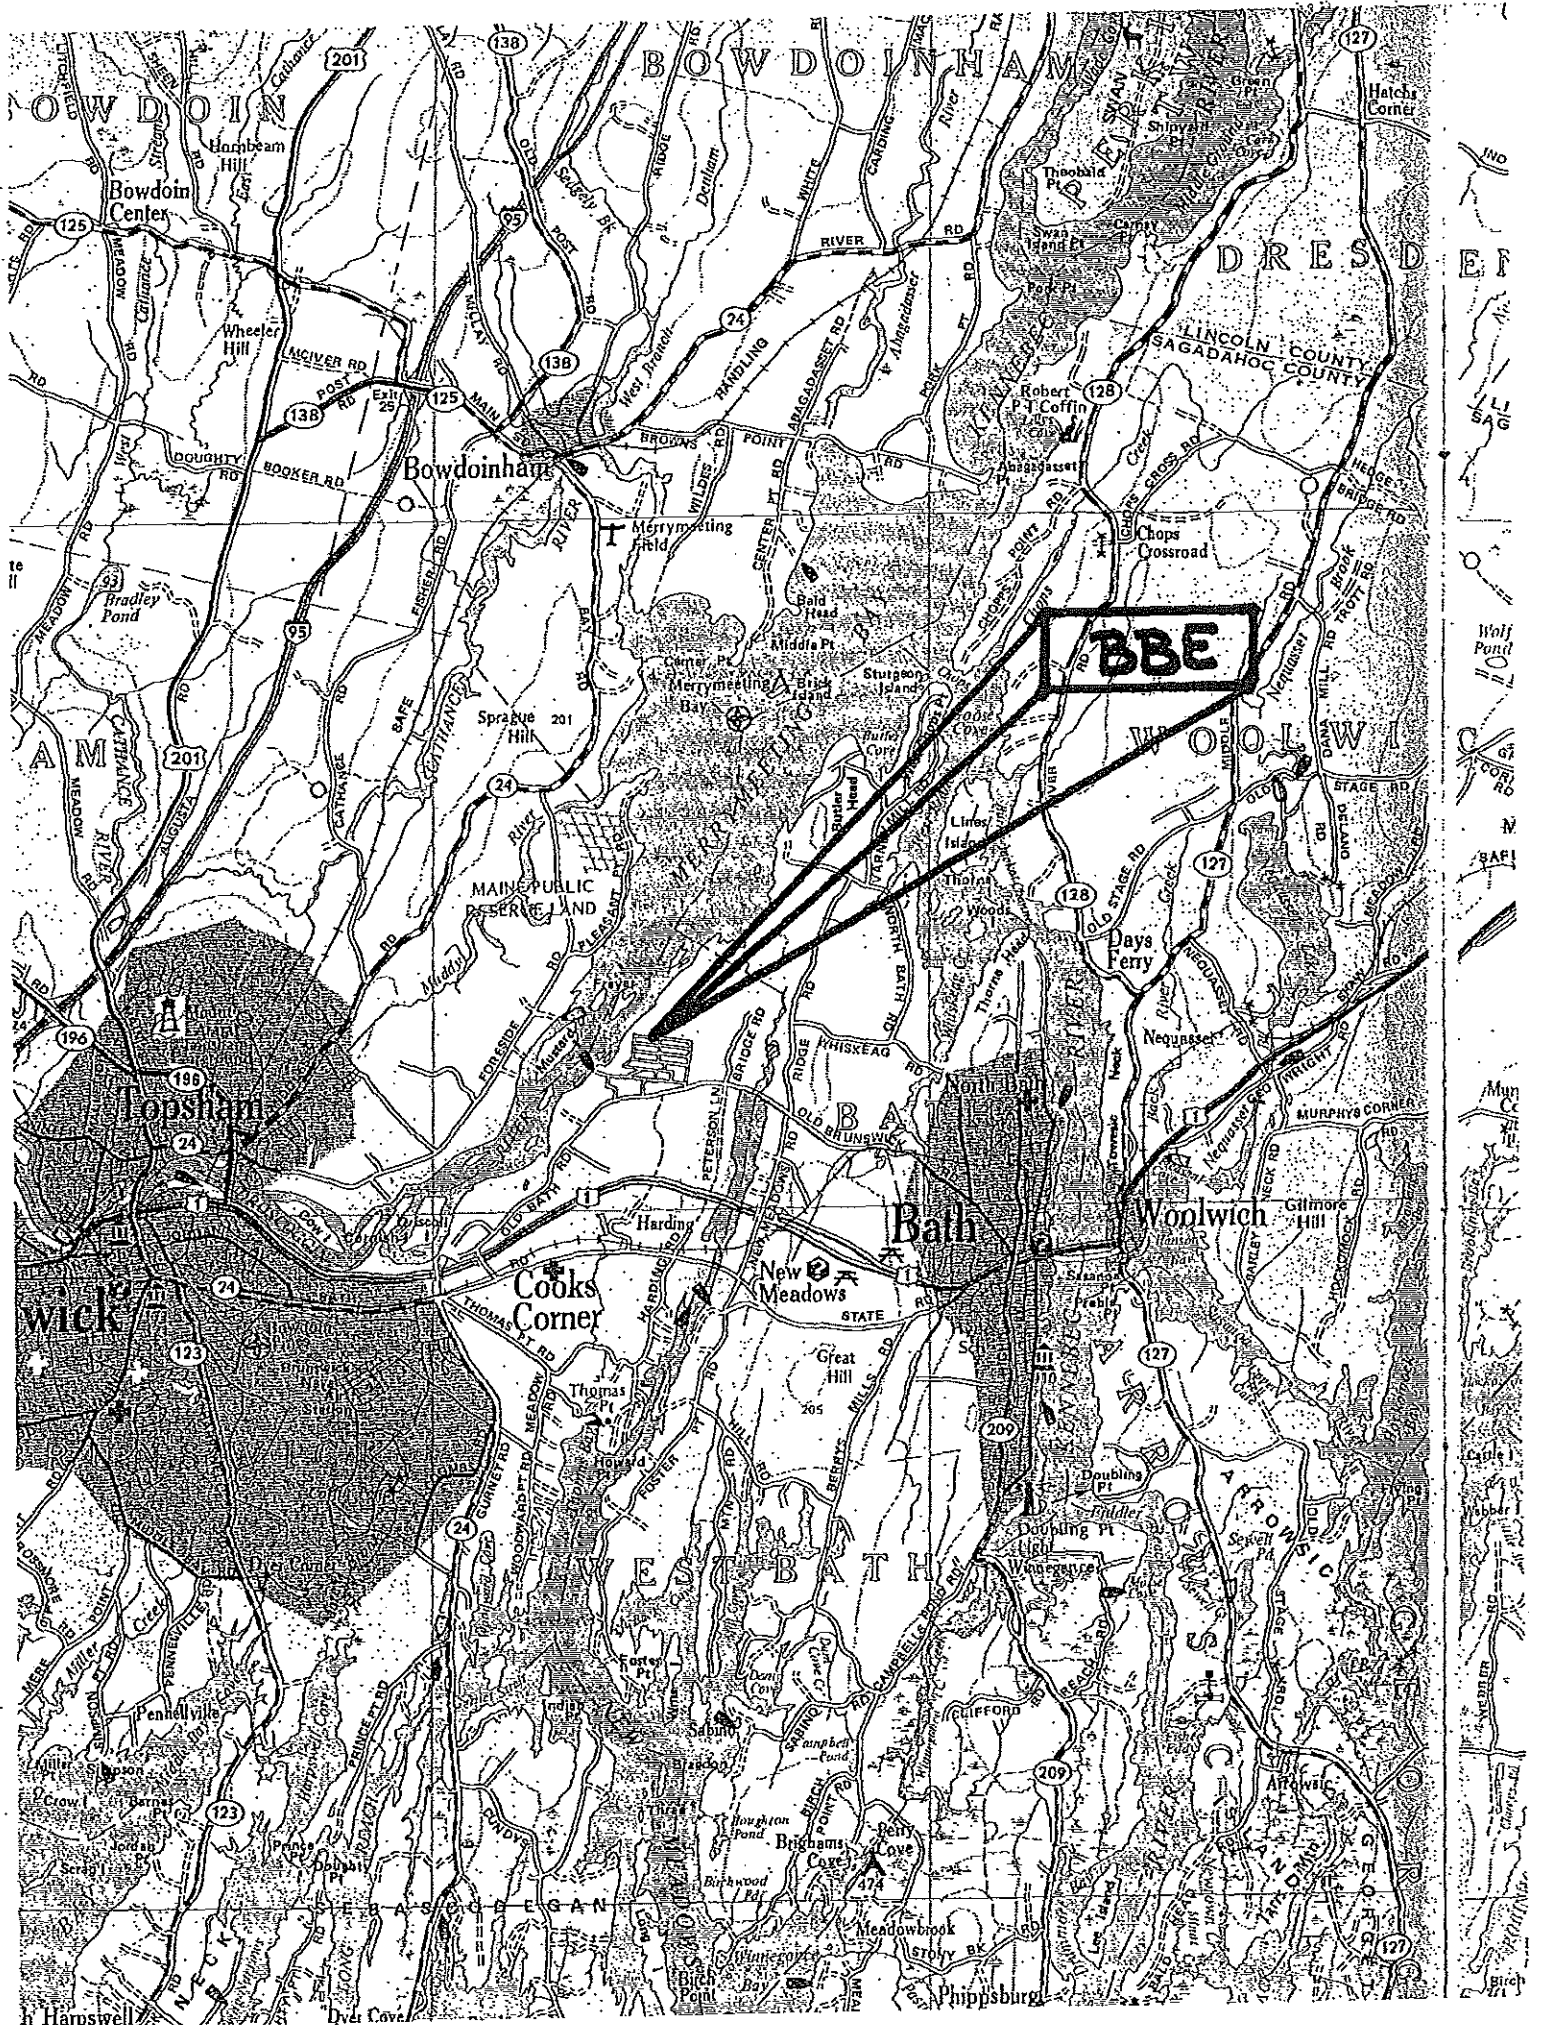

ATTACHMENT B

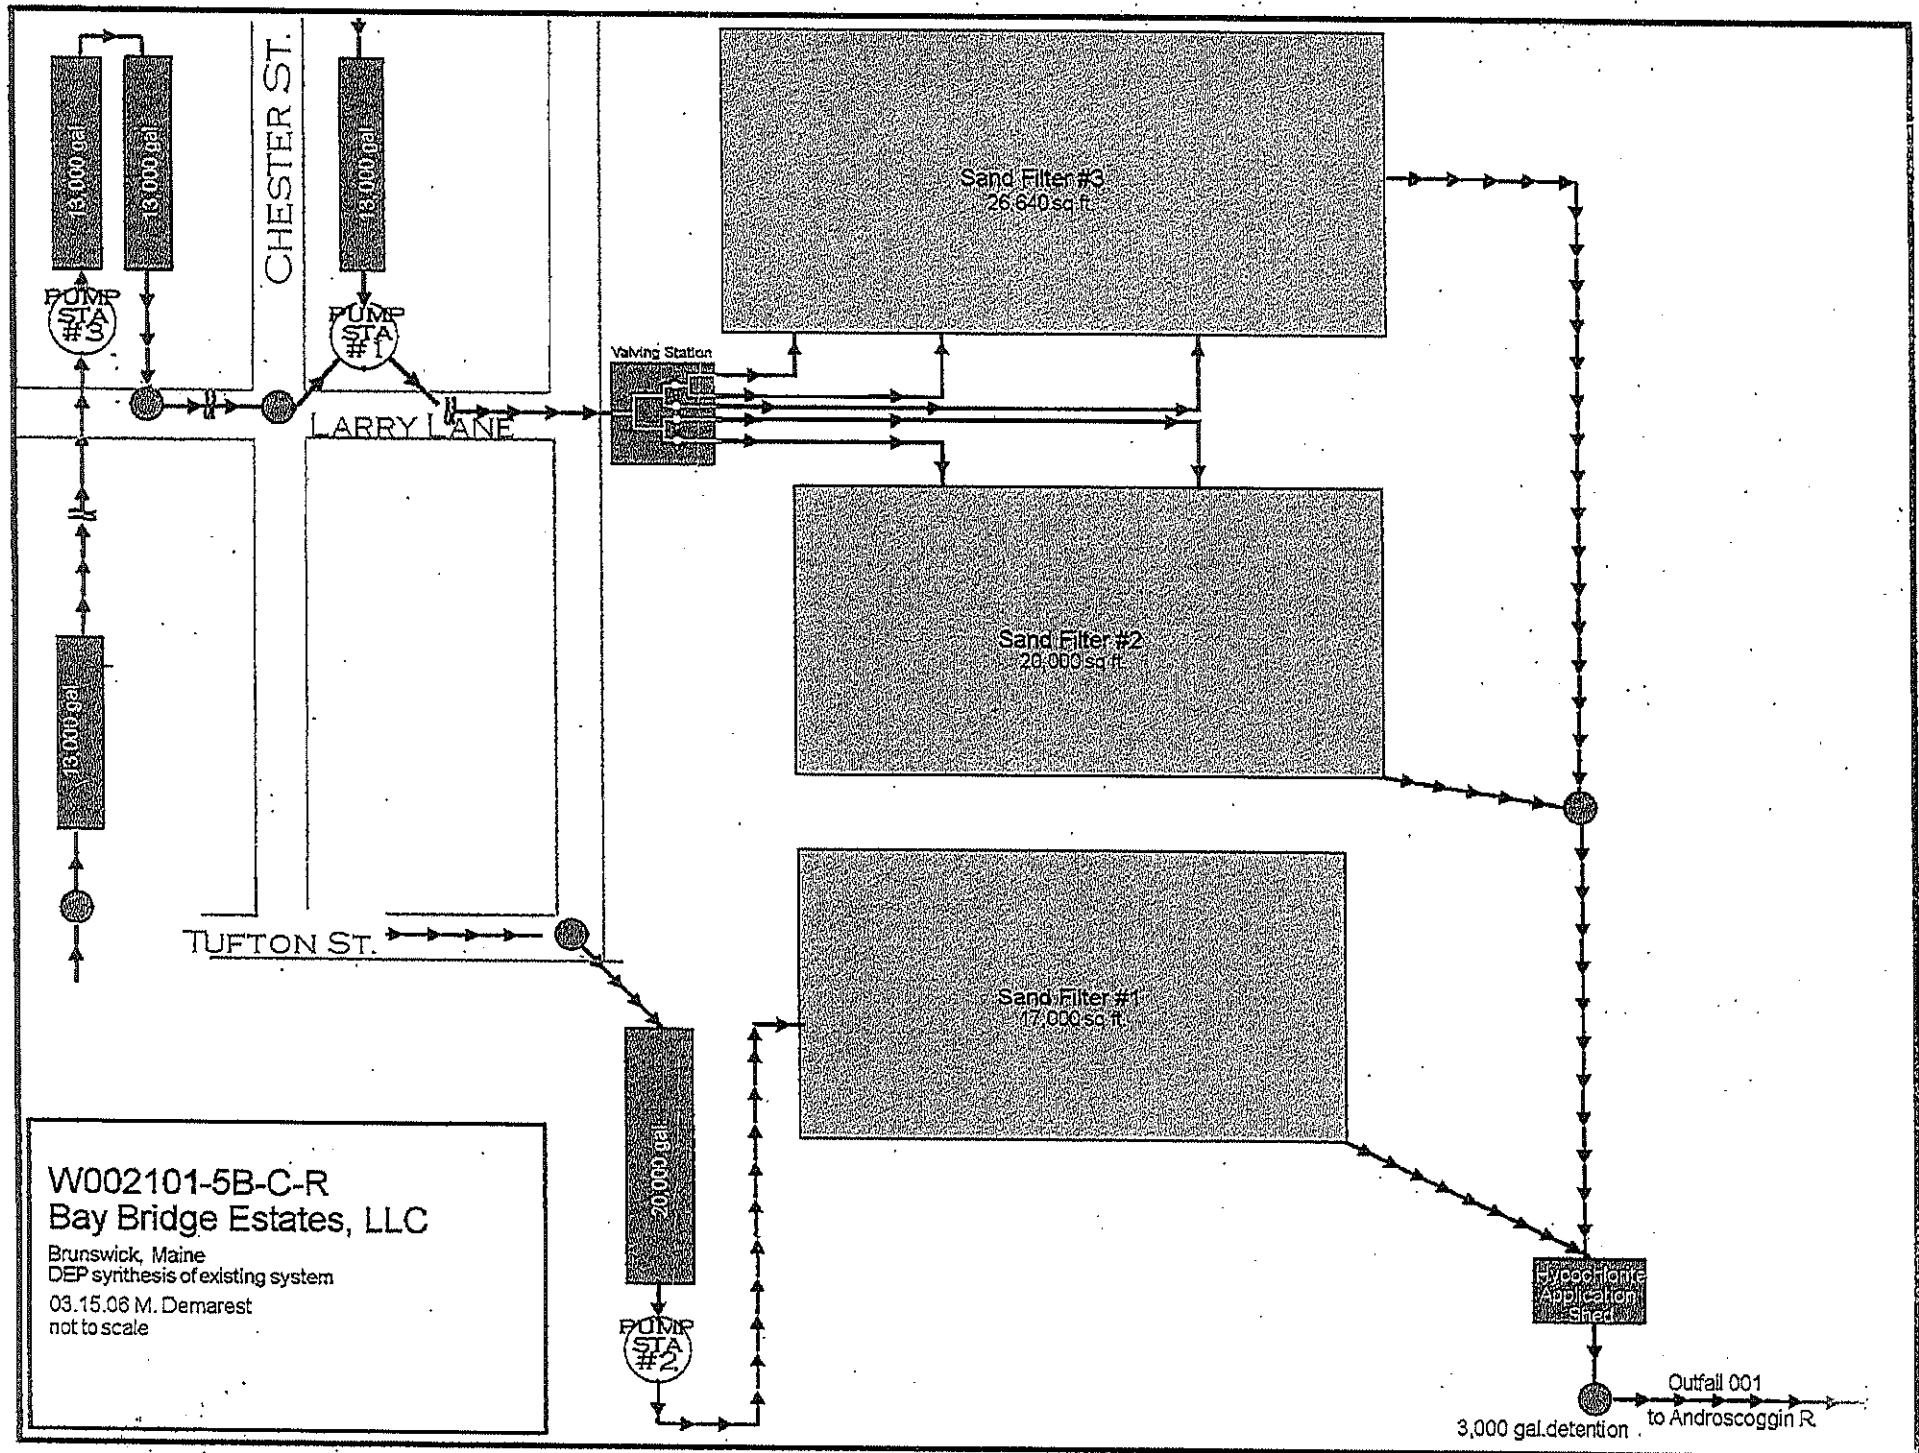

W002101-5B-C-R
Bay Bridge Estates, LLC

Brunswick, Maine
DEP synthesis of existing system
03.15.08 M. Demarest
not to scale

MAINE POLLUTANT DISCHARGE ELIMINATION SYSTEM PERMIT

STANDARD CONDITIONS APPLICABLE TO ALL PERMITS

CONTENTS

SECTION	TOPIC	PAGE
A	GENERAL PROVISIONS	
1	General compliance	2
2	Other materials	2
3	Duty to Comply	2
4	Duty to provide information	2
5	Permit actions	2
6	Reopener clause	2
7	Oil and hazardous substances	2
8	Property rights	3
9	Confidentiality	3
10	Duty to reapply	3
11	Other laws	3
12	Inspection and entry	3
B	OPERATION AND MAINTENANCE OF FACILITIES	
1	General facility requirements	3
2	Proper operation and maintenance	4
3	Need to halt reduce not a defense	4
4	Duty to mitigate	4
5	Bypasses	4
6	Upsets	5
C	MONITORING AND RECORDS	
1	General requirements	6
2	Representative sampling	6
3	Monitoring and records	6
D	REPORTING REQUIREMENTS	
1	Reporting requirements	7
2	Signatory requirement	8
3	Availability of reports	8
4	Existing manufacturing, commercial, mining, and silvicultural dischargers	8
5	Publicly owned treatment works	9
E	OTHER PROVISIONS	
1	Emergency action - power failure	9
2	Spill prevention	10
3	Removed substances	10
4	Connection to municipal sewer	10
F	DEFINITIONS	10

MAINE POLLUTANT DISCHARGE ELIMINATION SYSTEM PERMIT

STANDARD CONDITIONS APPLICABLE TO ALL PERMITS

A. GENERAL PROVISIONS

1. **General compliance.** All discharges shall be consistent with the terms and conditions of this permit; any changes in production capacity or process modifications which result in changes in the quantity or the characteristics of the discharge must be authorized by an additional license or by modifications of this permit; it shall be a violation of the terms and conditions of this permit to discharge any pollutant not identified and authorized herein or to discharge in excess of the rates or quantities authorized herein or to violate any other conditions of this permit.

2. **Other materials.** Other materials ordinarily produced or used in the operation of this facility, which have been specifically identified in the application, may be discharged at the maximum frequency and maximum level identified in the application, provided:

(a) They are not

- (i) Designated as toxic or hazardous under the provisions of Sections 307 and 311, respectively, of the Federal Water Pollution Control Act; Title 38, Section 420, Maine Revised Statutes; or other applicable State Law; or
- (ii) Known to be hazardous or toxic by the licensee.

(b) The discharge of such materials will not violate applicable water quality standards.

3. **Duty to comply.** The permittee must comply with all conditions of this permit. Any permit noncompliance constitutes a violation of State law and the Clean Water Act and is grounds for enforcement action; for permit termination, revocation and reissuance, or modification; or denial of a permit renewal application.

- (a) The permittee shall comply with effluent standards or prohibitions established under section 307(a) of the Clean Water Act, and 38 MRSA, §420 or Chapter 530.5 for toxic pollutants within the time provided in the regulations that establish these standards or prohibitions, even if the permit has not yet been modified to incorporate the requirement.
- (b) Any person who violates any provision of the laws administered by the Department, including without limitation, a violation of the terms of any order, rule license, permit, approval or decision of the Board or Commissioner is subject to the penalties set forth in 38 MRSA, §349.

4. **Duty to provide information.** The permittee shall furnish to the Department, within a reasonable time, any information which the Department may request to determine whether cause exists for modifying, revoking and reissuing, or terminating this permit or to determine compliance with this permit. The permittee shall also furnish to the Department upon request, copies of records required to be kept by this permit.

5. **Permit actions.** This permit may be modified, revoked and reissued, or terminated for cause. The filing of a request by the permittee for a permit modification, revocation and reissuance, or termination, or a notification of planned changes or anticipated noncompliance does not stay any permit condition.

6. **Reopener clause.** The Department reserves the right to make appropriate revisions to this permit in order to establish any appropriate effluent limitations, schedule of compliance or other provisions which may be authorized under 38 MRSA, §414-A(5).

MAINE POLLUTANT DISCHARGE ELIMINATION SYSTEM PERMIT

STANDARD CONDITIONS APPLICABLE TO ALL PERMITS

7. **Oil and hazardous substances.** Nothing in this permit shall be construed to preclude the institution of any legal action or relieve the permittee from any responsibilities, liabilities or penalties to which the permittee is or may be subject under section 311 of the Federal Clean Water Act; section 106 of the Federal Comprehensive Environmental Response, Compensation and Liability Act of 1980; or 38 MRSA §§ 1301, et. seq.

8. **Property rights.** This permit does not convey any property rights of any sort, or any exclusive privilege.

9. **Confidentiality of records.** 38 MRSA §414(6) reads as follows. "Any records, reports or information obtained under this subchapter is available to the public, except that upon a showing satisfactory to the department by any person that any records, reports or information, or particular part or any record, report or information, other than the names and addresses of applicants, license applications, licenses, and effluent data, to which the department has access under this subchapter would, if made public, divulge methods or processes that are entitled to protection as trade secrets, these records, reports or information must be confidential and not available for public inspection or examination. Any records, reports or information may be disclosed to employees or authorized representatives of the State or the United States concerned with carrying out this subchapter or any applicable federal law, and to any party to a hearing held under this section on terms the commissioner may prescribe in order to protect these confidential records, reports and information, as long as this disclosure is material and relevant to any issue under consideration by the department."

10. **Duty to reapply.** If the permittee wishes to continue an activity regulated by this permit after the expiration date of this permit, the permittee must apply for and obtain a new permit.

11. **Other laws.** The issuance of this permit does not authorize any injury to persons or property or invasion of other property rights, nor does it relieve the permittee of its obligation to comply with other applicable Federal, State or local laws and regulations.

12. **Inspection and entry.** The permittee shall allow the Department, or an authorized representative (including an authorized contractor acting as a representative of the EPA Administrator), upon presentation of credentials and other documents as may be required by law, to:

- (a) Enter upon the permittee's premises where a regulated facility or activity is located or conducted, or where records must be kept under the conditions of this permit;
- (b) Have access to and copy, at reasonable times, any records that must be kept under the conditions of this permit;
- (c) Inspect at reasonable times any facilities, equipment (including monitoring and control equipment), practices, or operations regulated or required under this permit; and
- (d) Sample or monitor at reasonable times, for the purposes of assuring permit compliance or as otherwise authorized by the Clean Water Act, any substances or parameters at any location.

B. OPERATION AND MAINTENANCE OF FACILITIES

1. General facility requirements.

- (a) The permittee shall collect all waste flows designated by the Department as requiring treatment and discharge them into an approved waste treatment facility in such a manner as to

MAINE POLLUTANT DISCHARGE ELIMINATION SYSTEM PERMIT

STANDARD CONDITIONS APPLICABLE TO ALL PERMITS

maximize removal of pollutants unless authorization to the contrary is obtained from the Department.

- (b) The permittee shall at all times maintain in good working order and operate at maximum efficiency all waste water collection, treatment and/or control facilities.
- (c) All necessary waste treatment facilities will be installed and operational prior to the discharge of any wastewaters.
- (d) Final plans and specifications must be submitted to the Department for review prior to the construction or modification of any treatment facilities.
- (e) The permittee shall install flow measuring facilities of a design approved by the Department.
- (f) The permittee must provide an outfall of a design approved by the Department which is placed in the receiving waters in such a manner that the maximum mixing and dispersion of the wastewaters will be achieved as rapidly as possible.

2. Proper operation and maintenance. The permittee shall at all times properly operate and maintain all facilities and systems of treatment and control (and related appurtenances) which are installed or used by the permittee to achieve compliance with the conditions of this permit. Proper operation and maintenance also includes adequate laboratory controls and appropriate quality assurance procedures. This provision requires the operation of back-up or auxiliary facilities or similar systems which are installed by a permittee only when the operation is necessary to achieve compliance with the conditions of the permit.

3. Need to halt or reduce activity not a defense. It shall not be a defense for a permittee in an enforcement action that it would have been necessary to halt or reduce the permitted activity in order to maintain compliance with the conditions of this permit.

4. Duty to mitigate. The permittee shall take all reasonable steps to minimize or prevent any discharge or sludge use or disposal in violation of this permit which has a reasonable likelihood of adversely affecting human health or the environment.

5. Bypasses.

(a) Definitions.

- (i) Bypass means the intentional diversion of waste streams from any portion of a treatment facility.
- (ii) Severe property damage means substantial physical damage to property, damage to the treatment facilities which causes them to become inoperable, or substantial and permanent loss of natural resources which can reasonably be expected to occur in the absence of a bypass. Severe property damage does not mean economic loss caused by delays in production.

- (b) Bypass not exceeding limitations. The permittee may allow any bypass to occur which does not cause effluent limitations to be exceeded, but only if it also is for essential maintenance to assure efficient operation. These bypasses are not subject to the provisions of paragraphs (c) and (d) of this section.

(c) Notice.

- (i) Anticipated bypass. If the permittee knows in advance of the need for a bypass, it shall submit prior notice, if possible at least ten days before the date of the bypass.

MAINE POLLUTANT DISCHARGE ELIMINATION SYSTEM PERMIT

STANDARD CONDITIONS APPLICABLE TO ALL PERMITS

- (ii) Unanticipated bypass. The permittee shall submit notice of an unanticipated bypass as required in paragraph D(1)(f), below. (24-hour notice).
- (d) Prohibition of bypass.
 - (i) Bypass is prohibited, and the Department may take enforcement action against a permittee for bypass, unless:
 - (A) Bypass was unavoidable to prevent loss of life, personal injury, or severe property damage;
 - (B) There were no feasible alternatives to the bypass, such as the use of auxiliary treatment facilities, retention of untreated wastes, or maintenance during normal periods of equipment downtime. This condition is not satisfied if adequate back-up equipment should have been installed in the exercise of reasonable engineering judgment to prevent a bypass which occurred during normal periods of equipment downtime or preventive maintenance; and
 - (C) The permittee submitted notices as required under paragraph (c) of this section.
 - (ii) The Department may approve an anticipated bypass, after considering its adverse effects, if the Department determines that it will meet the three conditions listed above in paragraph (d)(i) of this section.

6. Upsets.

- (a) Definition. Upset means an exceptional incident in which there is unintentional and temporary noncompliance with technology based permit effluent limitations because of factors beyond the reasonable control of the permittee. An upset does not include noncompliance to the extent caused by operational error, improperly designed treatment facilities, inadequate treatment facilities, lack of preventive maintenance, or careless or improper operation.
- (b) Effect of an upset. An upset constitutes an affirmative defense to an action brought for noncompliance with such technology based permit effluent limitations if the requirements of paragraph (c) of this section are met. No determination made during administrative review of claims that noncompliance was caused by upset, and before an action for noncompliance, is final administrative action subject to judicial review.
- (c) Conditions necessary for a demonstration of upset. A permittee who wishes to establish the affirmative defense of upset shall demonstrate, through properly signed, contemporaneous operating logs, or other relevant evidence that:
 - (i) An upset occurred and that the permittee can identify the cause(s) of the upset;
 - (ii) The permitted facility was at the time being properly operated; and
 - (iii) The permittee submitted notice of the upset as required in paragraph D(1)(f), below. (24 hour notice).
 - (iv) The permittee complied with any remedial measures required under paragraph B(4).
- (d) Burden of proof. In any enforcement proceeding the permittee seeking to establish the occurrence of an upset has the burden of proof.

MAINE POLLUTANT DISCHARGE ELIMINATION SYSTEM PERMIT

STANDARD CONDITIONS APPLICABLE TO ALL PERMITS

C. MONITORING AND RECORDS

1. General Requirements. This permit shall be subject to such monitoring requirements as may be reasonably required by the Department including the installation, use and maintenance of monitoring equipment or methods (including, where appropriate, biological monitoring methods). The permittee shall provide the Department with periodic reports on the proper Department reporting form of monitoring results obtained pursuant to the monitoring requirements contained herein.

2. Representative sampling. Samples and measurements taken as required herein shall be representative of the volume and nature of the monitored discharge. If effluent limitations are based wholly or partially on quantities of a product processed, the permittee shall ensure samples are representative of times when production is taking place. Where discharge monitoring is required when production is less than 50%, the resulting data shall be reported as a daily measurement but not included in computation of averages, unless specifically authorized by the Department.

3. Monitoring and records.

- (a) Samples and measurements taken for the purpose of monitoring shall be representative of the monitored activity.
- (b) Except for records of monitoring information required by this permit related to the permittee's sewage sludge use and disposal activities, which shall be retained for a period of at least five years, the permittee shall retain records of all monitoring information, including all calibration and maintenance records and all original strip chart recordings for continuous monitoring instrumentation, copies of all reports required by this permit, and records of all data used to complete the application for this permit, for a period of at least 3 years from the date of the sample, measurement, report or application. This period may be extended by request of the Department at any time.
- (c) Records of monitoring information shall include:
 - (i) The date, exact place, and time of sampling or measurements;
 - (ii) The individual(s) who performed the sampling or measurements;
 - (iii) The date(s) analyses were performed;
 - (iv) The individual(s) who performed the analyses;
 - (v) The analytical techniques or methods used; and
 - (vi) The results of such analyses.
- (d) Monitoring results must be conducted according to test procedures approved under 40 CFR part 136, unless other test procedures have been specified in the permit.
- (e) State law provides that any person who tampers with or renders inaccurate any monitoring devices or method required by any provision of law, or any order, rule license, permit approval or decision is subject to the penalties set forth in 38 MRSA, §349.

MAINE POLLUTANT DISCHARGE ELIMINATION SYSTEM PERMIT

STANDARD CONDITIONS APPLICABLE TO ALL PERMITS

D. REPORTING REQUIREMENTS

1. Reporting requirements.

- (a) Planned changes. The permittee shall give notice to the Department as soon as possible of any planned physical alterations or additions to the permitted facility. Notice is required only when:
 - (i) The alteration or addition to a permitted facility may meet one of the criteria for determining whether a facility is a new source in 40 CFR 122.29(b); or
 - (ii) The alteration or addition could significantly change the nature or increase the quantity of pollutants discharged. This notification applies to pollutants which are subject neither to effluent limitations in the permit, nor to notification requirements under Section D(4).
 - (iii) The alteration or addition results in a significant change in the permittee's sludge use or disposal practices, and such alteration, addition, or change may justify the application of permit conditions that are different from or absent in the existing permit, including notification of additional use or disposal sites not reported during the permit application process or not reported pursuant to an approved land application plan;
- (b) Anticipated noncompliance. The permittee shall give advance notice to the Department of any planned changes in the permitted facility or activity which may result in noncompliance with permit requirements.
- (c) Transfers. This permit is not transferable to any person except upon application to and approval of the Department pursuant to 38 MRSA, § 344 and Chapters 2 and 522.
- (d) Monitoring reports. Monitoring results shall be reported at the intervals specified elsewhere in this permit.
 - (i) Monitoring results must be reported on a Discharge Monitoring Report (DMR) or forms provided or specified by the Department for reporting results of monitoring of sludge use or disposal practices.
 - (ii) If the permittee monitors any pollutant more frequently than required by the permit using test procedures approved under 40 CFR part 136 or as specified in the permit, the results of this monitoring shall be included in the calculation and reporting of the data submitted in the DMR or sludge reporting form specified by the Department.
 - (iii) Calculations for all limitations which require averaging of measurements shall utilize an arithmetic mean unless otherwise specified by the Department in the permit.
- (e) Compliance schedules. Reports of compliance or noncompliance with, or any progress reports on, interim and final requirements contained in any compliance schedule of this permit shall be submitted no later than 14 days following each schedule date:
- (f) Twenty-four hour reporting.
 - (i) The permittee shall report any noncompliance which may endanger health or the environment. Any information shall be provided orally within 24 hours from the time the permittee becomes aware of the circumstances. A written submission shall also be provided within 5 days of the time the permittee becomes aware of the circumstances. The written submission shall contain a description of the noncompliance and its cause; the period of noncompliance, including exact dates and times, and if the noncompliance

MAINE POLLUTANT DISCHARGE ELIMINATION SYSTEM PERMIT

STANDARD CONDITIONS APPLICABLE TO ALL PERMITS

has not been corrected, the anticipated time it is expected to continue; and steps taken or planned to reduce, eliminate, and prevent reoccurrence of the noncompliance.

- (ii) The following shall be included as information which must be reported within 24 hours under this paragraph.

- (A) Any unanticipated bypass which exceeds any effluent limitation in the permit.
- (B) Any upset which exceeds any effluent limitation in the permit.
- (C) Violation of a maximum daily discharge limitation for any of the pollutants listed by the Department in the permit to be reported within 24 hours.

- (iii) The Department may waive the written report on a case-by-case basis for reports under paragraph (f)(ii) of this section if the oral report has been received within 24 hours.

- (g) Other noncompliance. The permittee shall report all instances of noncompliance not reported under paragraphs (d), (e), and (f) of this section, at the time monitoring reports are submitted. The reports shall contain the information listed in paragraph (f) of this section.
- (h) Other information. Where the permittee becomes aware that it failed to submit any relevant facts in a permit application, or submitted incorrect information in a permit application or in any report to the Department, it shall promptly submit such facts or information.

2. Signatory requirement. All applications, reports, or information submitted to the Department shall be signed and certified as required by Chapter 521, Section 5 of the Department's rules. State law provides that any person who knowingly makes any false statement, representation or certification in any application, record, report, plan or other document filed or required to be maintained by any order, rule, permit, approval or decision of the Board or Commissioner is subject to the penalties set forth in 38 MRSA, §349.

3. Availability of reports. Except for data determined to be confidential under A(9), above, all reports prepared in accordance with the terms of this permit shall be available for public inspection at the offices of the Department. As required by State law, effluent data shall not be considered confidential. Knowingly making any false statement on any such report may result in the imposition of criminal sanctions as provided by law.

4. Existing manufacturing, commercial, mining, and silvicultural dischargers. In addition to the reporting requirements under this Section, all existing manufacturing, commercial, mining, and silvicultural dischargers must notify the Department as soon as they know or have reason to believe:

- (a) That any activity has occurred or will occur which would result in the discharge, on a routine or frequent basis, of any toxic pollutant which is not limited in the permit, if that discharge will exceed the highest of the following "notification levels":
- (i) One hundred micrograms per liter (100 ug/l);
 - (ii) Two hundred micrograms per liter (200 ug/l) for acrolein and acrylonitrile; five hundred micrograms per liter (500 ug/l) for 2,4-dinitrophenol and for 2-methyl-4,6-dinitrophenol; and one milligram per liter (1 mg/l) for antimony;
 - (iii) Five (5) times the maximum concentration value reported for that pollutant in the permit application in accordance with Chapter 521 Section 4(g)(7); or
 - (iv) The level established by the Department in accordance with Chapter 523 Section 5(f).

MAINE POLLUTANT DISCHARGE ELIMINATION SYSTEM PERMIT

STANDARD CONDITIONS APPLICABLE TO ALL PERMITS

- (b) That any activity has occurred or will occur which would result in any discharge, on a non-routine or infrequent basis, of a toxic pollutant which is not limited in the permit, if that discharge will exceed the highest of the following "notification levels":
- (i) Five hundred micrograms per liter (500 ug/l);
 - (ii) One milligram per liter (1 mg/l) for antimony;
 - (iii) Ten (10) times the maximum concentration value reported for that pollutant in the permit application in accordance with Chapter 521 Section 4(g)(7); or
 - (iv) The level established by the Department in accordance with Chapter 523 Section 5(f).

5. Publicly owned treatment works.

- (a) All POTWs must provide adequate notice to the Department of the following:
- (i) Any new introduction of pollutants into the POTW from an indirect discharger which would be subject to section 301 or 306 of CWA or Chapter 528 if it were directly discharging those pollutants.
 - (ii) Any substantial change in the volume or character of pollutants being introduced into that POTW by a source introducing pollutants into the POTW at the time of issuance of the permit.
 - (iii) For purposes of this paragraph, adequate notice shall include information on (A) the quality and quantity of effluent introduced into the POTW, and (B) any anticipated impact of the change on the quantity or quality of effluent to be discharged from the POTW.
- (b) When the effluent discharged by a POTW for a period of three consecutive months exceeds 80 percent of the permitted flow, the permittee shall submit to the Department a projection of loadings up to the time when the design capacity of the treatment facility will be reached, and a program for maintaining satisfactory treatment levels consistent with approved water quality management plans.

E. OTHER REQUIREMENTS

1. Emergency action - power failure. Within thirty days after the effective date of this permit, the permittee shall notify the Department of facilities and plans to be used in the event the primary source of power to its wastewater pumping and treatment facilities fails as follows.

- (a) For municipal sources. During power failure, all wastewaters which are normally treated shall receive a minimum of primary treatment and disinfection. Unless otherwise approved, alternate power supplies shall be provided for pumping stations and treatment facilities. Alternate power supplies shall be on-site generating units or an outside power source which is separate and independent from sources used for normal operation of the wastewater facilities.
- (b) For industrial and commercial sources. The permittee shall either maintain an alternative power source sufficient to operate the wastewater pumping and treatment facilities or halt, reduce or otherwise control production and or all discharges upon reduction or loss of power to the wastewater pumping or treatment facilities.

MAINE POLLUTANT DISCHARGE ELIMINATION SYSTEM PERMIT

STANDARD CONDITIONS APPLICABLE TO ALL PERMITS

2. Spill prevention. (applicable only to industrial sources) Within six months of the effective date of this permit, the permittee shall submit to the Department for review and approval, with or without conditions, a spill prevention plan. The plan shall delineate methods and measures to be taken to prevent and or contain any spills of pulp, chemicals, oils or other contaminants and shall specify means of disposal and or treatment to be used.

3. Removed substances. Solids, sludges trash rack cleanings, filter backwash, or other pollutants removed from or resulting from the treatment or control of waste waters shall be disposed of in a manner approved by the Department.

4. Connection to municipal sewer. (applicable only to industrial and commercial sources) All wastewaters designated by the Department as treatable in a municipal treatment system will be cosigned to that system when it is available. This permit will expire 90 days after the municipal treatment facility becomes available, unless this time is extended by the Department in writing.

F. DEFINITIONS. For the purposes of this permit, the following definitions shall apply. Other definitions applicable to this permit may be found in Chapters 520 through 529 of the Department's rules

Average means the arithmetic mean of values taken at the frequency required for each parameter over the specified period. For bacteria, the average shall be the geometric mean.

Average monthly discharge limitation means the highest allowable average of daily discharges over a calendar month, calculated as the sum of all daily discharges measured during a calendar month divided by the number of daily discharges measured during that month. Except, however, bacteriological tests may be calculated as a geometric mean.

Average weekly discharge limitation means the highest allowable average of daily discharges over a calendar week, calculated as the sum of all daily discharges measured during a calendar week divided by the number of daily discharges measured during that week.

Best management practices ("BMPs") means schedules of activities, prohibitions of practices, maintenance procedures, and other management practices to prevent or reduce the pollution of waters of the State. BMPs also include treatment requirements, operating procedures, and practices to control plant site runoff, spillage or leaks, sludge or waste disposal, or drainage from raw material storage.

Composite sample means a sample consisting of a minimum of eight grab samples collected at equal intervals during a 24 hour period (or a lesser period as specified in the section on monitoring and reporting) and combined proportional to the flow over that same time period.

Continuous discharge means a discharge which occurs without interruption throughout the operating hours of the facility, except for infrequent shutdowns for maintenance, process changes, or other similar activities.

Daily discharge means the discharge of a pollutant measured during a calendar day or any 24-hour period that reasonably represents the calendar day for purposes of sampling. For pollutants with limitations expressed in units of mass, the daily discharge is calculated as the total mass of the pollutant discharged over the day. For pollutants with limitations expressed in other units of measurement, the daily discharge is calculated as the average measurement of the pollutant over the day.

MAINE POLLUTANT DISCHARGE ELIMINATION SYSTEM PERMIT

STANDARD CONDITIONS APPLICABLE TO ALL PERMITS

Discharge Monitoring Report ("DMR") means the EPA uniform national form, including any subsequent additions, revisions, or modifications for the reporting of self-monitoring results by permittees. DMRs must be used by approved States as well as by EPA. EPA will supply DMRs to any approved State upon request. The EPA national forms may be modified to substitute the State Agency name, address, logo, and other similar information, as appropriate, in place of EPA's.

Flow weighted composite sample means a composite sample consisting of a mixture of aliquots collected at a constant time interval, where the volume of each aliquot is proportional to the flow rate of the discharge.

Grab sample means an individual sample collected in a period of less than 15 minutes.

Interference means a Discharge which, alone or in conjunction with a discharge or discharges from other sources, both:

- (1) Inhibits or disrupts the POTW, its treatment processes or operations, or its sludge processes, use or disposal; and
- (2) Therefore is a cause of a violation of any requirement of the POTW's NPDES permit (including an increase in the magnitude or duration of a violation) or of the prevention of sewage sludge use or disposal in compliance with the following statutory provisions and regulations or permits issued thereunder (or more stringent State or local regulations): Section 405 of the Clean Water Act, the Solid Waste Disposal Act (SWDA) (including title II, more commonly referred to as the Resource Conservation and Recovery Act (RCRA), and including State regulations contained in any State sludge management plan prepared pursuant to subtitle D of the SWDA), the Clean Air Act, the Toxic Substances Control Act, and the Marine Protection, Research and Sanctuaries Act.

Maximum daily discharge limitation means the highest allowable daily discharge.

New source means any building, structure, facility, or installation from which there is or may be a discharge of pollutants, the construction of which commenced:

- (a) After promulgation of standards of performance under section 306 of CWA which are applicable to such source, or
- (b) After proposal of standards of performance in accordance with section 306 of CWA which are applicable to such source, but only if the standards are promulgated in accordance with section 306 within 120 days of their proposal.

Pass through means a discharge which exits the POTW into waters of the State in quantities or concentrations which, alone or in conjunction with a discharge or discharges from other sources, is a cause of a violation of any requirement of the POTW's NPDES permit (including an increase in the magnitude or duration of a violation).

Permit means an authorization, license, or equivalent control document issued by EPA or an approved State to implement the requirements of 40 CFR parts 122, 123 and 124. Permit includes an NPDES general permit (Chapter 529). Permit does not include any permit which has not yet been the subject of final agency action, such as a draft permit or a proposed permit.

Person means an individual, firm, corporation, municipality, quasi-municipal corporation, state agency, federal agency or other legal entity.

MAINE POLLUTANT DISCHARGE ELIMINATION SYSTEM PERMIT

STANDARD CONDITIONS APPLICABLE TO ALL PERMITS

Point source means any discernible, confined and discrete conveyance, including, but not limited to, any pipe, ditch, channel, tunnel, conduit, well, discrete fissure, container, rolling stock, concentrated animal feeding operation or vessel or other floating craft, from which pollutants are or may be discharged.

Pollutant means dredged spoil, solid waste, junk, incinerator residue, sewage, refuse, effluent, garbage, sewage sludge, munitions, chemicals, biological or radiological materials, oil, petroleum products or byproducts, heat, wrecked or discarded equipment, rock, sand, dirt and industrial, municipal, domestic, commercial or agricultural wastes of any kind.

Process wastewater means any water which, during manufacturing or processing, comes into direct contact with or results from the production or use of any raw material, intermediate product, finished product, byproduct, or waste product.

Publicly owned treatment works ("POTW") means any facility for the treatment of pollutants owned by the State or any political subdivision thereof, any municipality, district, quasi-municipal corporation or other public entity.

Septage means, for the purposes of this permit, any waste, refuse, effluent sludge or other material removed from a septic tank, cesspool, vault privy or similar source which concentrates wastes or to which chemicals have been added. Septage does not include wastes from a holding tank.

Time weighted composite means a composite sample consisting of a mixture of equal volume aliquots collected over a constant time interval.

Toxic pollutant includes any pollutant listed as toxic under section 307(a)(1) or, in the case of sludge use or disposal practices, any pollutant identified in regulations implementing section 405(d) of the CWA. Toxic pollutant also includes those substances or combination of substances, including disease causing agents, which after discharge or upon exposure, ingestion, inhalation or assimilation into any organism, including humans either directly through the environment or indirectly through ingestion through food chains, will, on the basis of information available to the board either alone or in combination with other substances already in the receiving waters or the discharge, cause death, disease, abnormalities, cancer, genetic mutations, physiological malfunctions, including malfunctions in reproduction, or physical deformations in such organism or their offspring.

Wetlands means those areas that are inundated or saturated by surface or ground water at a frequency and duration sufficient to support, and that under normal circumstances do support, a prevalence of vegetation typically adapted for life in saturated soil conditions. Wetlands generally include swamps, marshes, bogs, and similar areas.

Whole effluent toxicity means the aggregate toxic effect of an effluent measured directly by a toxicity test.



DEP INFORMATION SHEET

Appealing a Commissioner's Licensing Decision

Dated: May 2004

Contact: (207) 287-2811

SUMMARY

There are two methods available to an aggrieved person seeking to appeal a licensing decision made by the Department of Environmental Protection's (DEP) Commissioner: (1) in an administrative process before the Board of Environmental Protection (Board); or (2) in a judicial process before Maine's Superior Court. This INFORMATION SHEET, in conjunction with consulting statutory and regulatory provisions referred to herein, can help aggrieved persons with understanding their rights and obligations in filing an administrative or judicial appeal.

I. ADMINISTRATIVE APPEALS TO THE BOARD

LEGAL REFERENCES

DEP's *General Laws*, 38 M.R.S.A. § 341-D(4), and its *Rules Concerning the Processing of Applications and Other Administrative Matters* (Chapter 2), 06-096 CMR 2.24 (April 1, 2003).

HOW LONG YOU HAVE TO SUBMIT AN APPEAL TO THE BOARD

The Board must receive a written notice of appeal within 30 calendar days of the date on which the Commissioner's decision was filed with the Board. Appeals filed after 30 calendar days will be rejected.

HOW TO SUBMIT AN APPEAL TO THE BOARD

Signed original appeal documents must be sent to: Chair, Board of Environmental Protection, c/o Department of Environmental Protection, 17 State House Station, Augusta, ME 04333-0017; faxes are acceptable for purposes of meeting the deadline when followed by receipt of mailed original documents within five (5) working days. Receipt on a particular day must be by 5:00 PM at DEP's offices in Augusta; materials received after 5:00 PM are not considered received until the following day. The person appealing a licensing decision must also send the DEP's Commissioner and the applicant a copy of the documents. All the information listed in the next section must be submitted at the time the appeal is filed. Only the extraordinary circumstances described at the end of that section will justify evidence not in the DEP's record at the time of decision being added to the record for consideration by the Board as part of an appeal.

WHAT YOUR APPEAL PAPERWORK MUST CONTAIN

The materials constituting an appeal must contain the following information at the time submitted:

1. *Aggrieved Status.* Standing to maintain an appeal requires the appellant to show they are particularly injured by the Commissioner's decision.
2. *The findings, conclusions or conditions objected to or believed to be in error.* Specific references and facts regarding the appellant's issues with the decision must be provided in the notice of appeal.
3. *The basis of the objections or challenge.* If possible, specific regulations, statutes or other facts should be referenced. This may include citing omissions of relevant requirements, and errors believed to have been made in interpretations, conclusions, and relevant requirements.
4. *The remedy sought.* This can range from reversal of the Commissioner's decision on the license or permit to changes in specific permit conditions.

5. *All the matters to be contested.* The Board will limit its consideration to those arguments specifically raised in the written notice of appeal.
6. *Request for hearing.* The Board will hear presentations on appeals at its regularly scheduled meetings, unless a public hearing is requested and granted. A request for public hearing on an appeal must be filed as part of the notice of appeal.
7. *New or additional evidence to be offered.* The Board may allow new or additional evidence as part of an appeal only when the person seeking to add information to the record can show due diligence in bringing the evidence to the DEP's attention at the earliest possible time in the licensing process or show that the evidence itself is newly discovered and could not have been presented earlier in the process. Specific requirements for additional evidence are found in Chapter 2, Section 24(B)(5).

OTHER CONSIDERATIONS IN APPEALING A DECISION TO THE BOARD

1. *Be familiar with all relevant material in the DEP record.* A license file is public information made easily accessible by DEP. Upon request, the DEP will make the material available during normal working hours, provide space to review the file, and provide opportunity for photocopying materials. There is a charge for copies or copying services.
2. *Be familiar with the regulations and laws under which the application was processed, and the procedural rules governing your appeal.* DEP staff will provide this information on request and answer questions regarding applicable requirements.
3. *The filing of an appeal does not operate as a stay to any decision.* An applicant proceeding with a project pending the outcome of an appeal runs the risk of the decision being reversed or modified as a result of the appeal.

WHAT TO EXPECT ONCE YOU FILE A TIMELY APPEAL WITH THE BOARD

The Board will formally acknowledge initiation of the appeals procedure, including the name of the DEP project manager assigned to the specific appeal, within 15 days of receiving a timely filing. The notice of appeal, all materials accepted by the Board Chair as additional evidence, and any materials submitted in response to the appeal will be sent to Board members along with a briefing and recommendation from DEP staff. Parties filing appeals and interested persons are notified in advance of the final date set for Board consideration of an appeal or request for public hearing. With or without holding a public hearing, the Board may affirm, amend, or reverse a Commissioner decision. The Board will notify parties to an appeal and interested persons of its decision.

II. APPEALS TO MAINE SUPERIOR COURT

Maine law allows aggrieved persons to appeal final Commissioner licensing decisions to Maine's Superior Court, see 38 M.R.S.A. § 346(1); 06-096 CMR 2.26; 5 M.R.S.A. § 11001; & MRCivP 80C. Parties to the licensing decision must file a petition for review within 30 days after receipt of notice of the Commissioner's written decision. A petition for review by any other person aggrieved must be filed within 40-days from the date the written decision is rendered. The laws cited in this paragraph and other legal procedures govern the contents and processing of a Superior Court appeal.

ADDITIONAL INFORMATION

If you have questions or need additional information on the appeal process, contact the DEP's Director of Procedures and Enforcement at (207) 287-2811.

Note: The DEP provides this INFORMATION SHEET for general guidance only; it is not intended for use as a legal reference. Maine law governs an appellant's rights.
