


APPENDIX A - INJECTION WELL SCHEMATICS


Lahaina Wastewater Reclamation Facility

Injection Well No.1

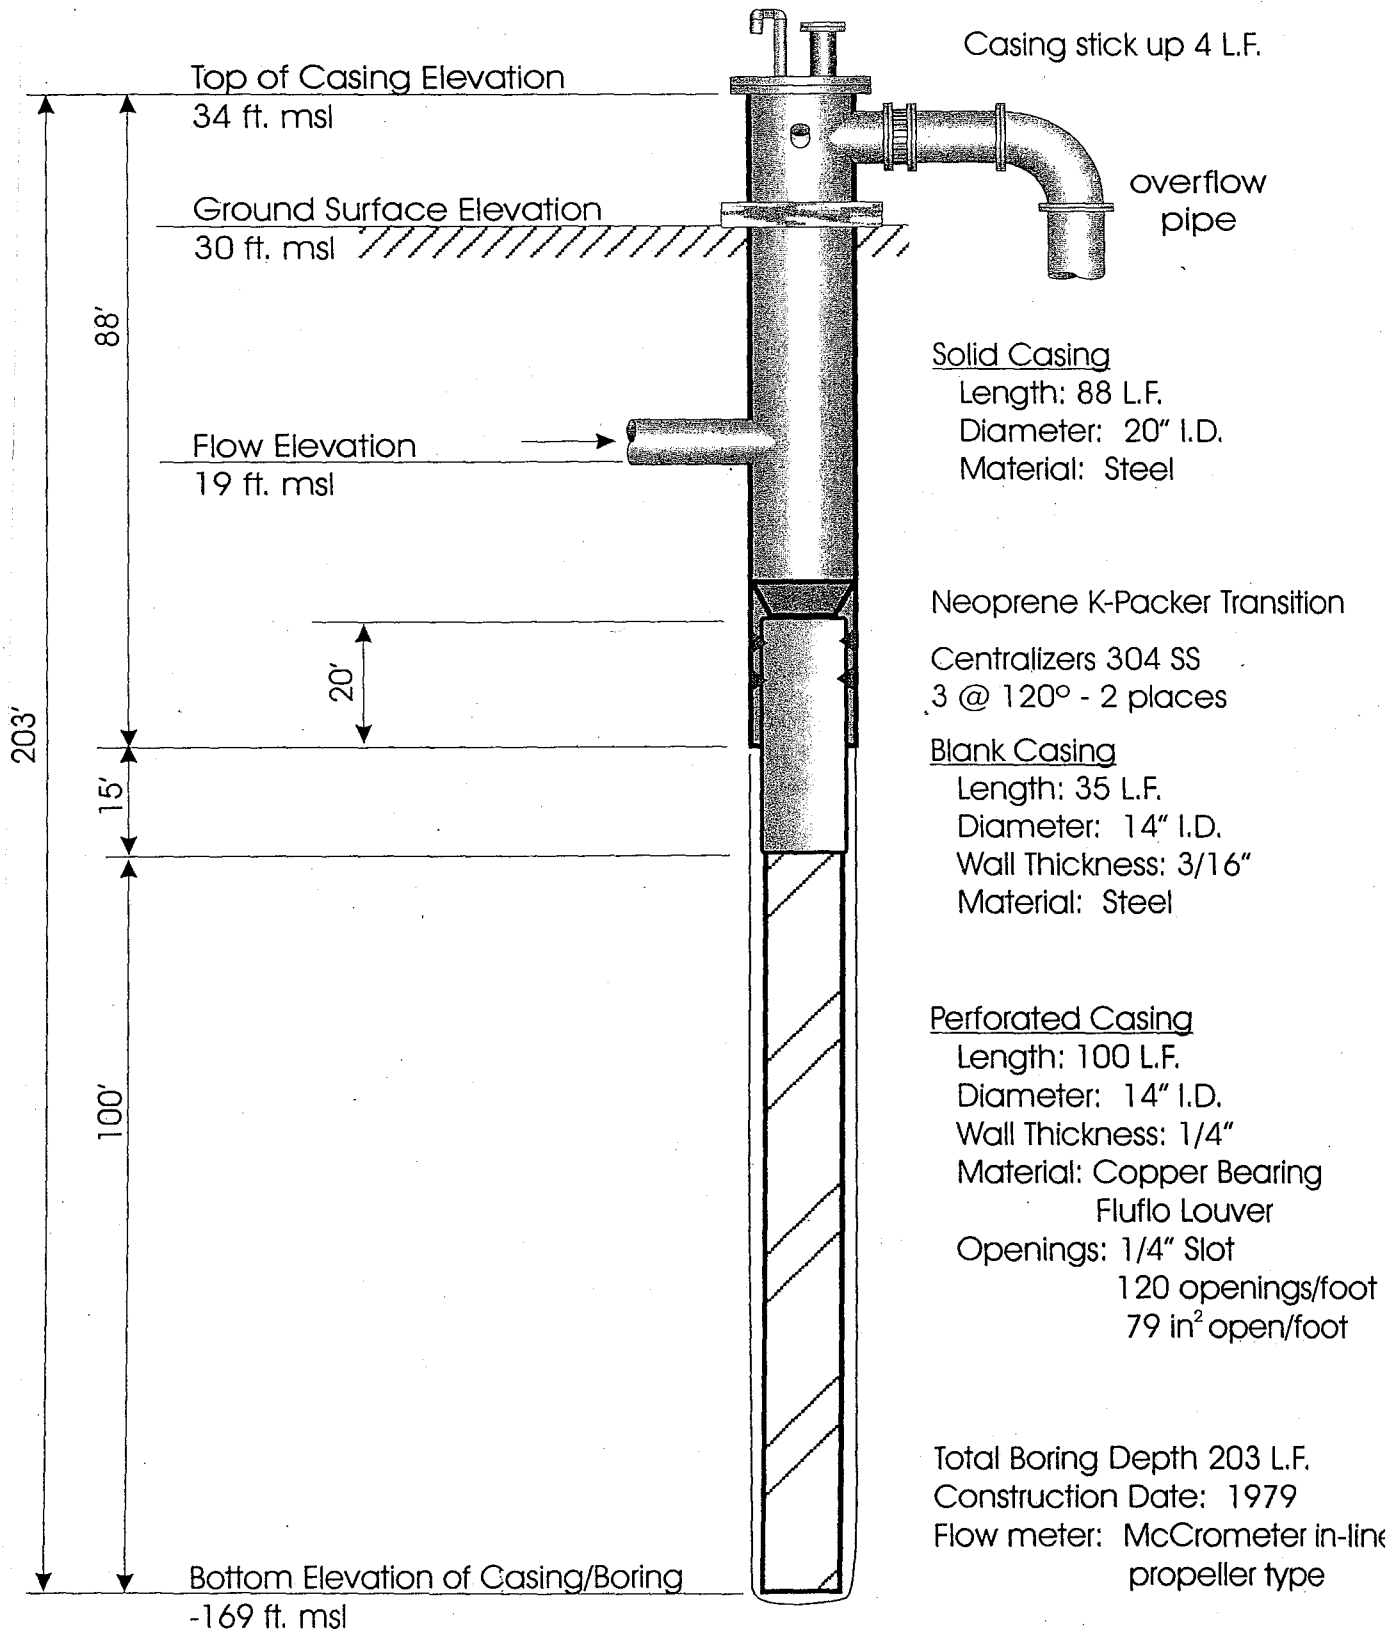


Lahaina Wastewater Reclamation Facility

Injection Well No. 2

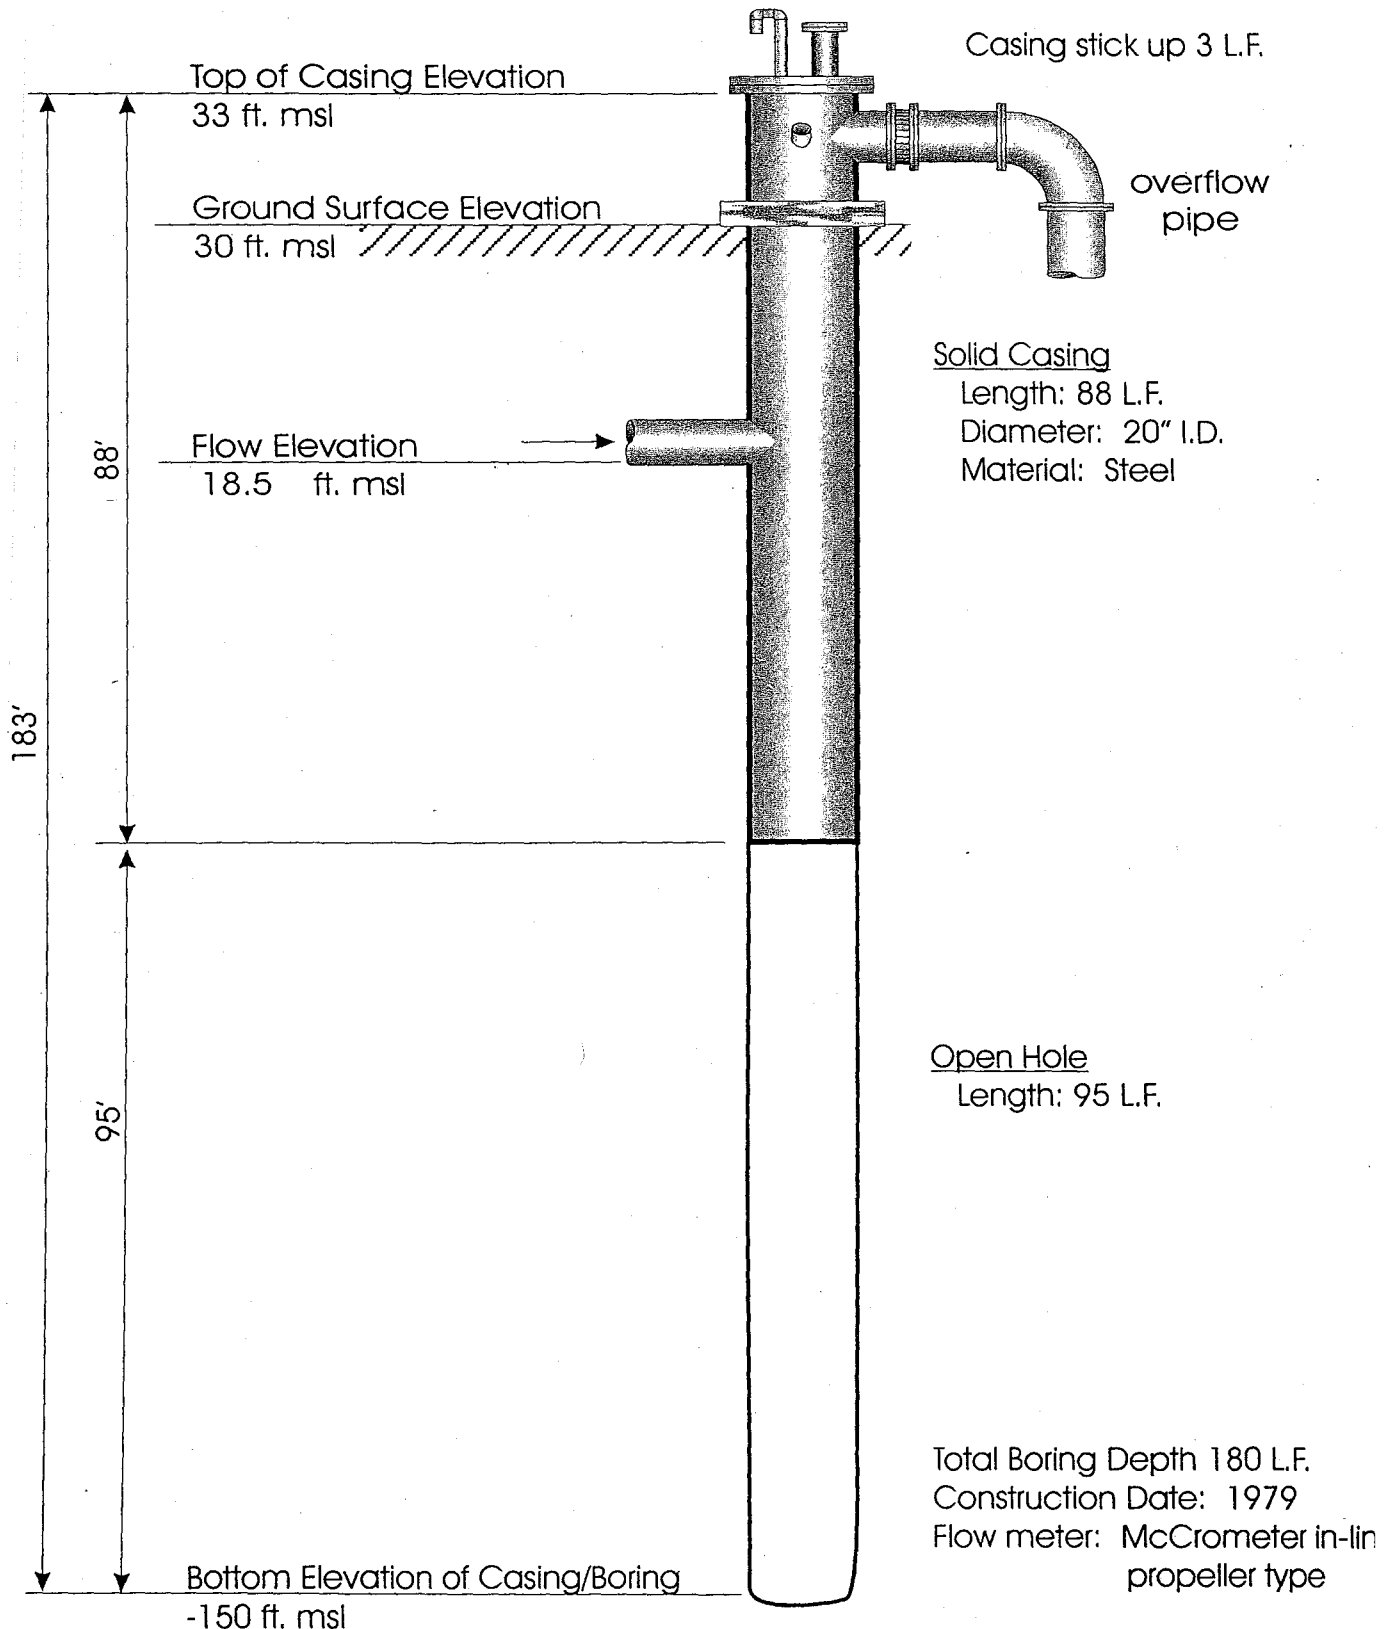

Lahaina Wastewater Reclamation Facility

Injection Well No. 3

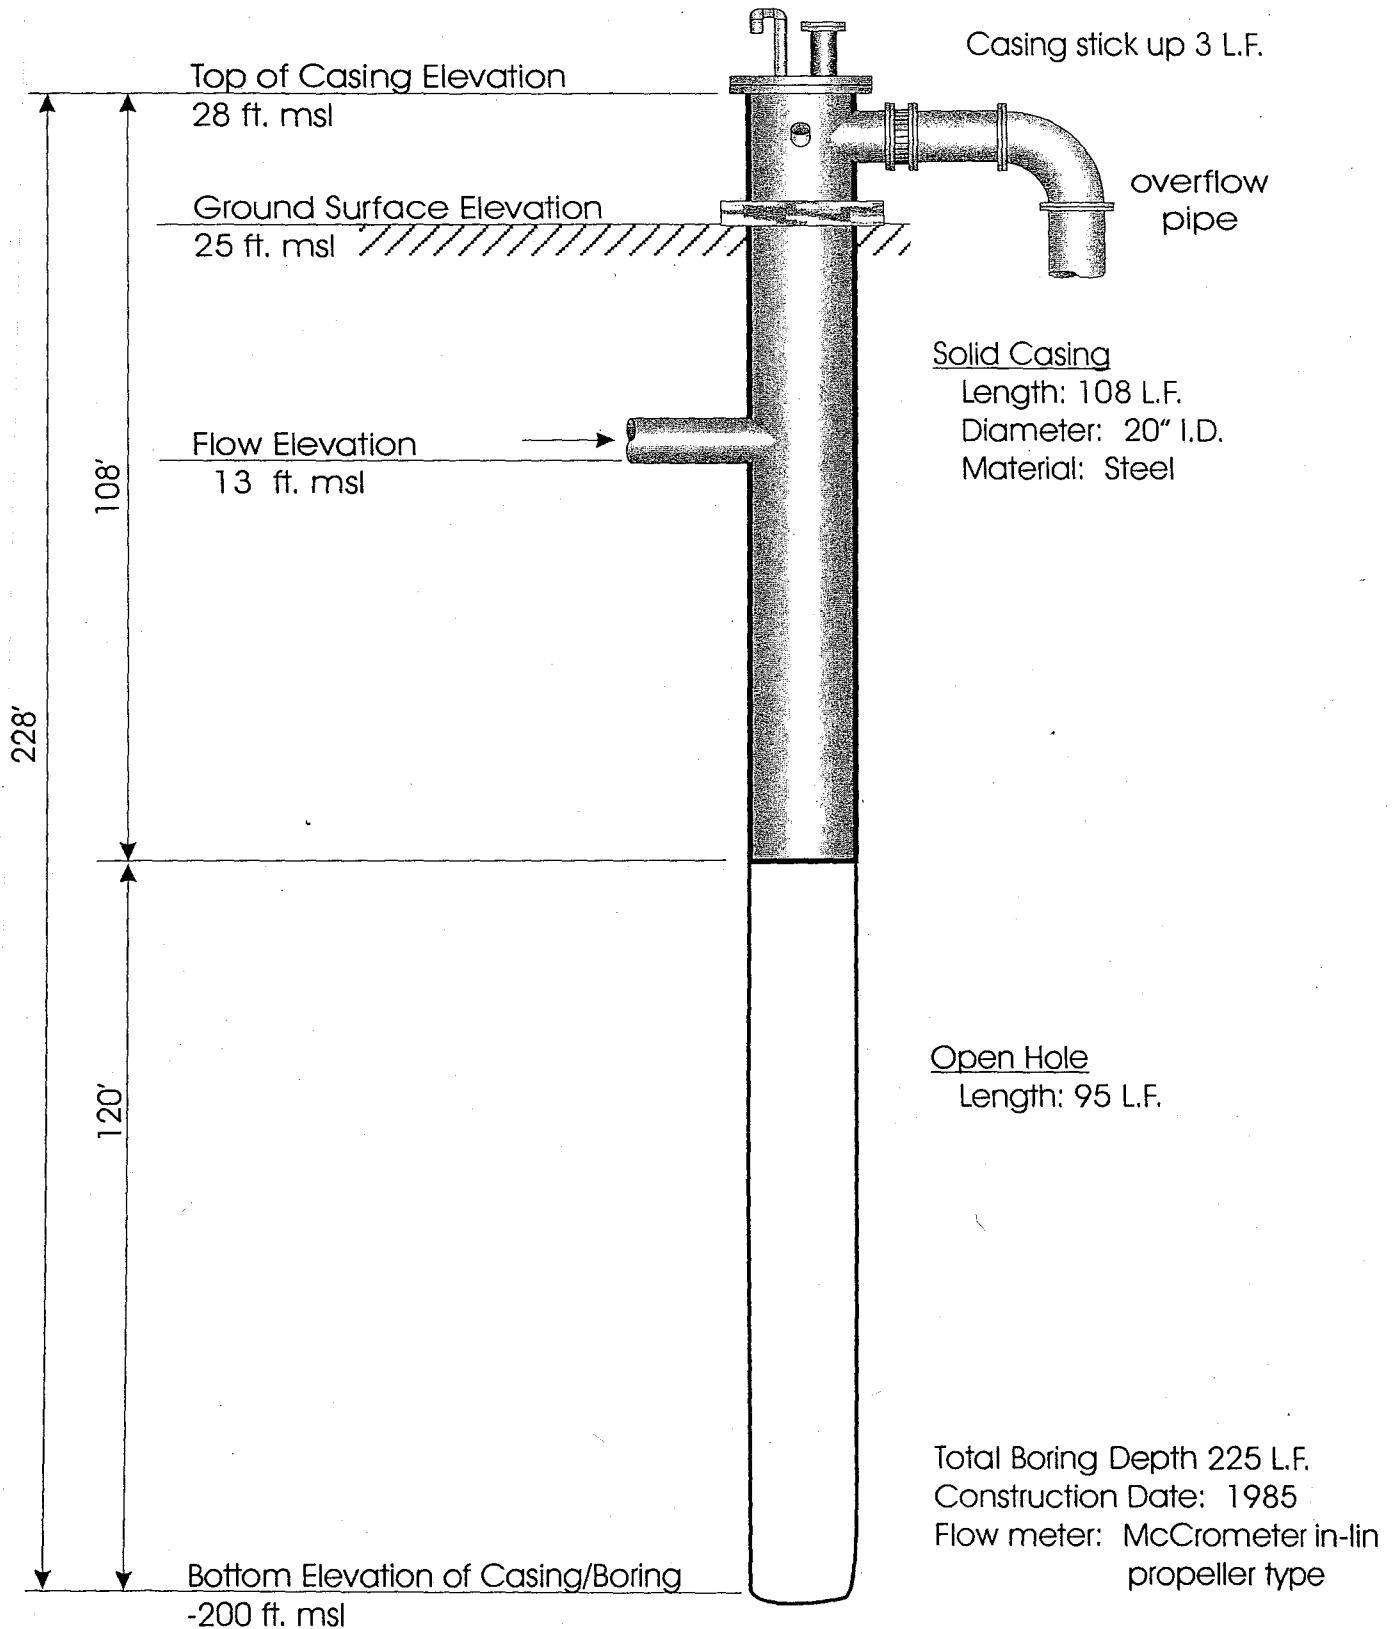

Lahaina Wastewater Reclamation Facility

Injection Well No. 4

