

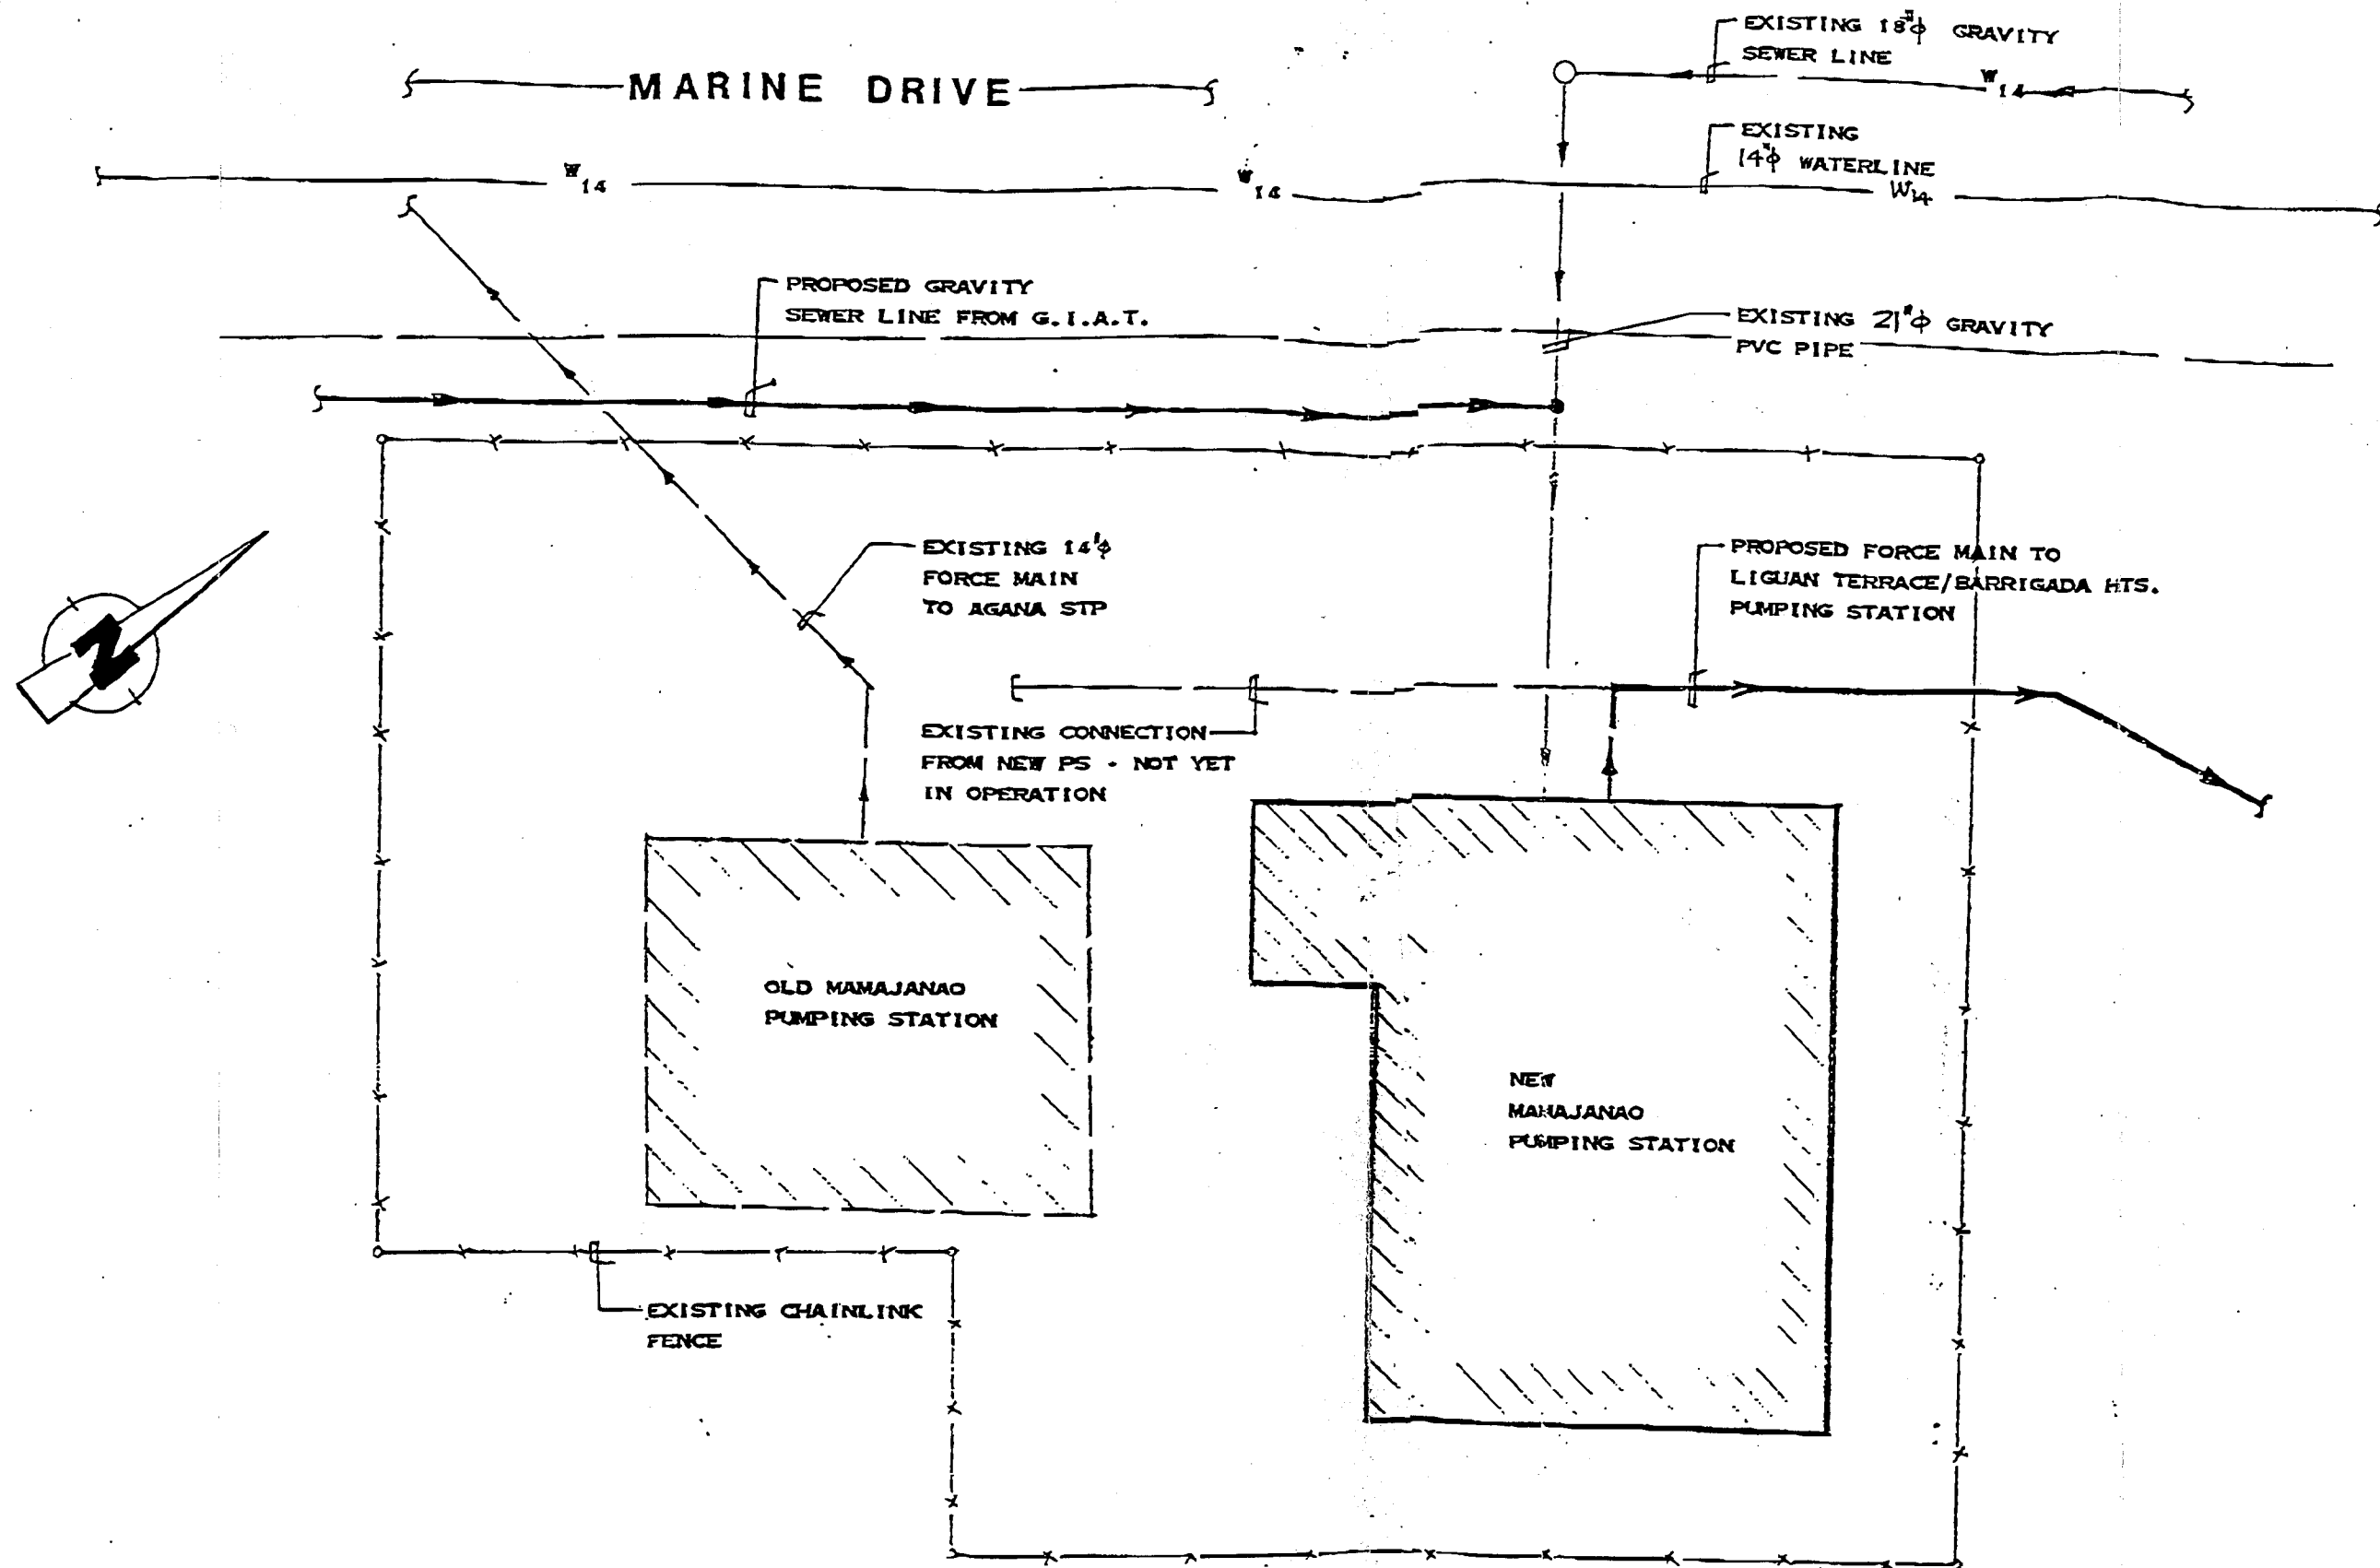


FIGURE 2
SITE PLAN - MAMAJANAO PUMP STATION