


US EPA ARCHIVE DOCUMENT

SHEET PILE BARRIER AND BANK STABILIZATION ALONG THE GREAT MIAMI RIVER

**CHEVRON CINCINNATI FACILITY
HOOVEN, OHIO
DECEMBER 28, 2007**

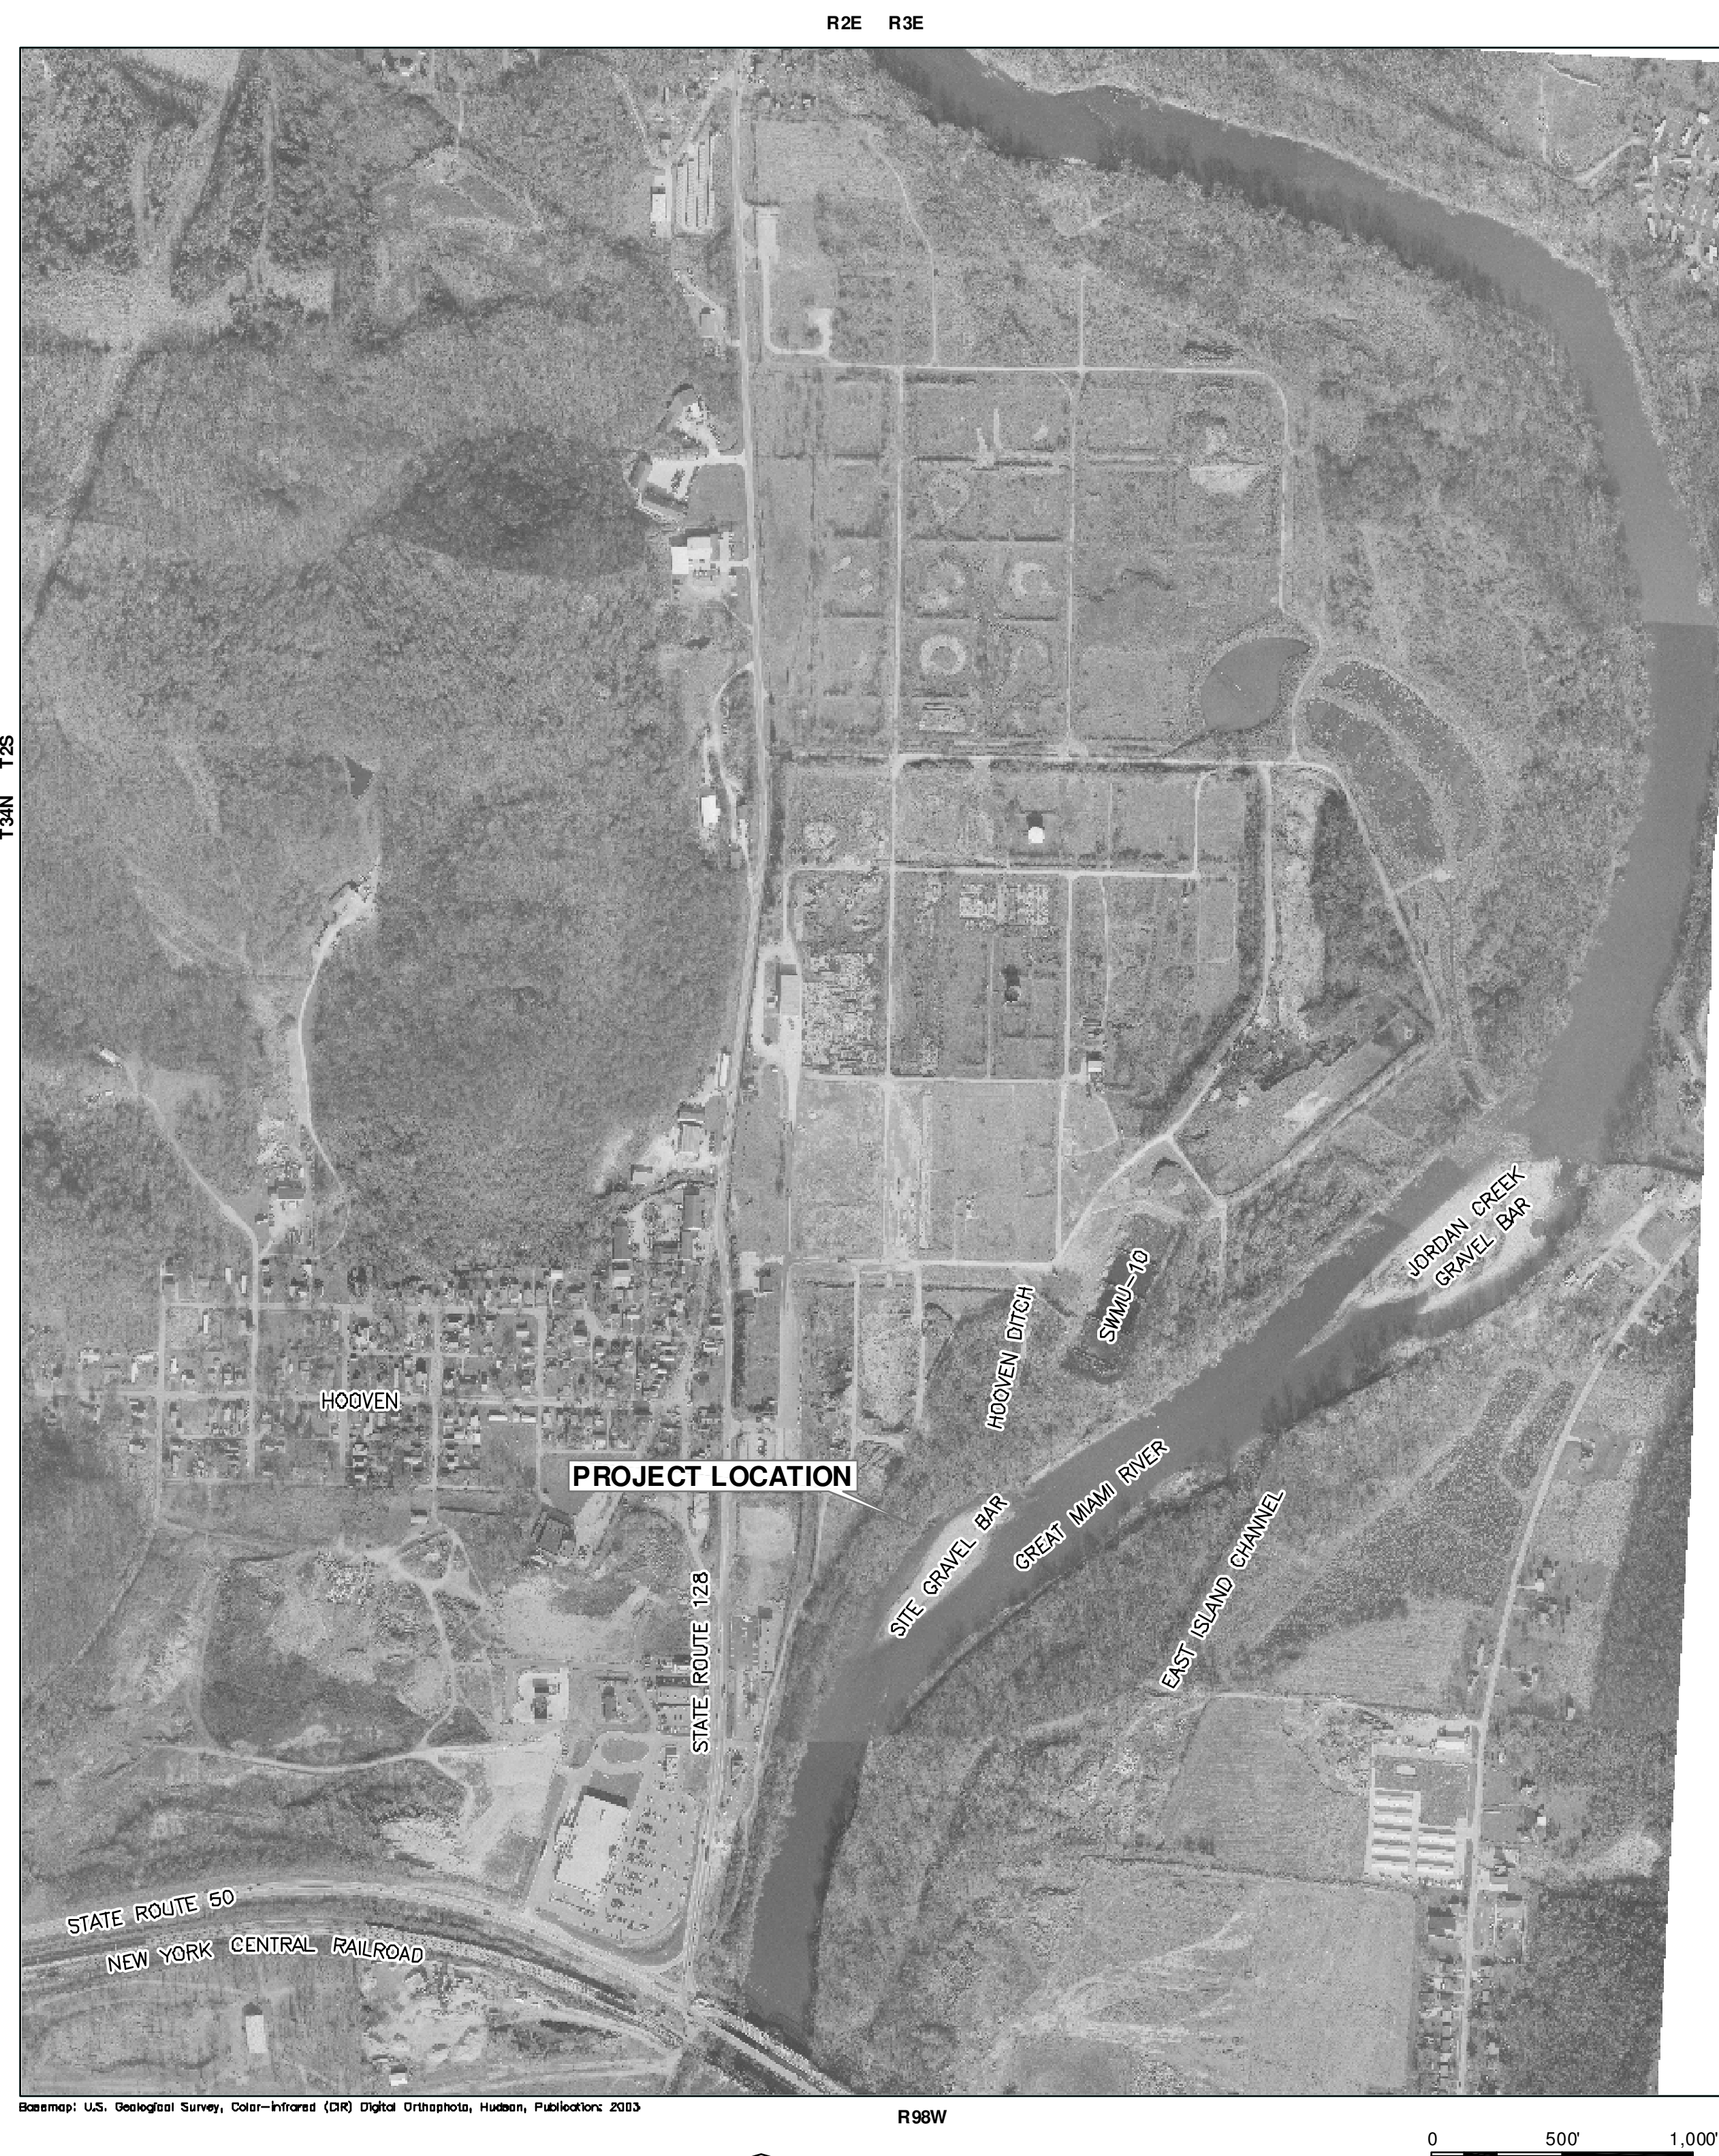

CERTIFICATE OF ENGINEER

STATE OF OHIO)
) SS:
COUNTY OF HAMILTON)

THIS CERTIFIES THAT THE STRUCTURAL DESIGN CALCULATIONS,
DRAWINGS, AND DETAILS PERTAINING TO THE STEEL SHEET PILE
BARRIER WALL AND RIPRAP REVETMENT SYSTEM HAVE BEEN
PREPARED BY ME OR UNDER MY DIRECT SUPERVISION.

CERTIFICATE OF ENGINEER

STATE OF OHIO)
) SS:
COUNTY OF HAMILTON)

THIS CERTIFIES THAT THE HYDRAULIC MODELING AND
FLOOD-TOLERANT VEGETATION DESIGN, DRAWINGS, AND DETAILS HAVE
BEEN PREPARED BY ME OR UNDER MY DIRECT SUPERVISION.

CERTIFICATE OF ENGINEER

STATE OF OHIO)
) SS:
COUNTY OF HAMILTON)


THIS CERTIFIES THAT THE DESIGN, DRAWINGS, AND DETAILS FOR THE
AIR SPARGE SYSTEM, AND GENERAL SITE WORK HAVE BEEN PREPARED
BY ME OR UNDER MY DIRECT SUPERVISION.




SHEET NO.	TITLE	REV.
1	PROJECT LOCATION, INDEX OF SHEETS AND PLAN SET ABBREVIATIONS	A
2	GENERAL REMEDY PLAN	A
3	CROSS SECTION LOCATIONS AND CROSS SECTION A-A'	A
4	CROSS SECTION B-B' AND CROSS SECTION C-C'	A
5	SHEET PILE BARRIER PLAN, PROFILE, AND DETAILS	A
6	FLOOD-TOLERANT VEGETATION PLAN AND DETAILS	A
7	HOOVEN DITCH REALIGNMENT PLAN, PROFILE AND TYPICAL CROSS SECTION	A
8	HORIZONTAL AIR SPARGE PIPING AND COFFER DAM LAYOUT	A


3 PLAN SET ABBREVIATIONS

4 INDEX OF SHEETS

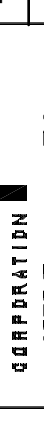
COVER SHEET 1 1 OF 8		PROJECT LOCATION, INDEX OF SHEETS AND PLAN SET ABBREVIATIONS	 Tribhydro CORPORATION 10000 Highway 100 Box 100 Laramie, Wyoming 82070 www.tribhydro.com (P) 307/743-7474 FJ 307/744-7728	DRAWN BY: REP		WARNING IF THIS BAR DOES NOT MEASURE 1" IN LENGTH THEN DRAWING IS NOT AT INTENDED SCALE			
				CHECKED BY: JGP					
				DATE: 12/28/07					
				SCALE: AS SHOWN					
				FILE: 500TITLECOVER_S1					
REV: A	SHEET PILE BARRIER AND RIVER BANK STABILIZATION PROJECT CHEVRON CINCINNATI FACILITY, OHIO		A	11/28/2007	WORK PLAN SUBMITTAL TO EPA	REP	JGP		
			0	07/17/2007	PEER ASSIST	SV	JGP		
			REV.	DATE		BY	CHKD		
					DESCRIPTION				
					REVISIONS				

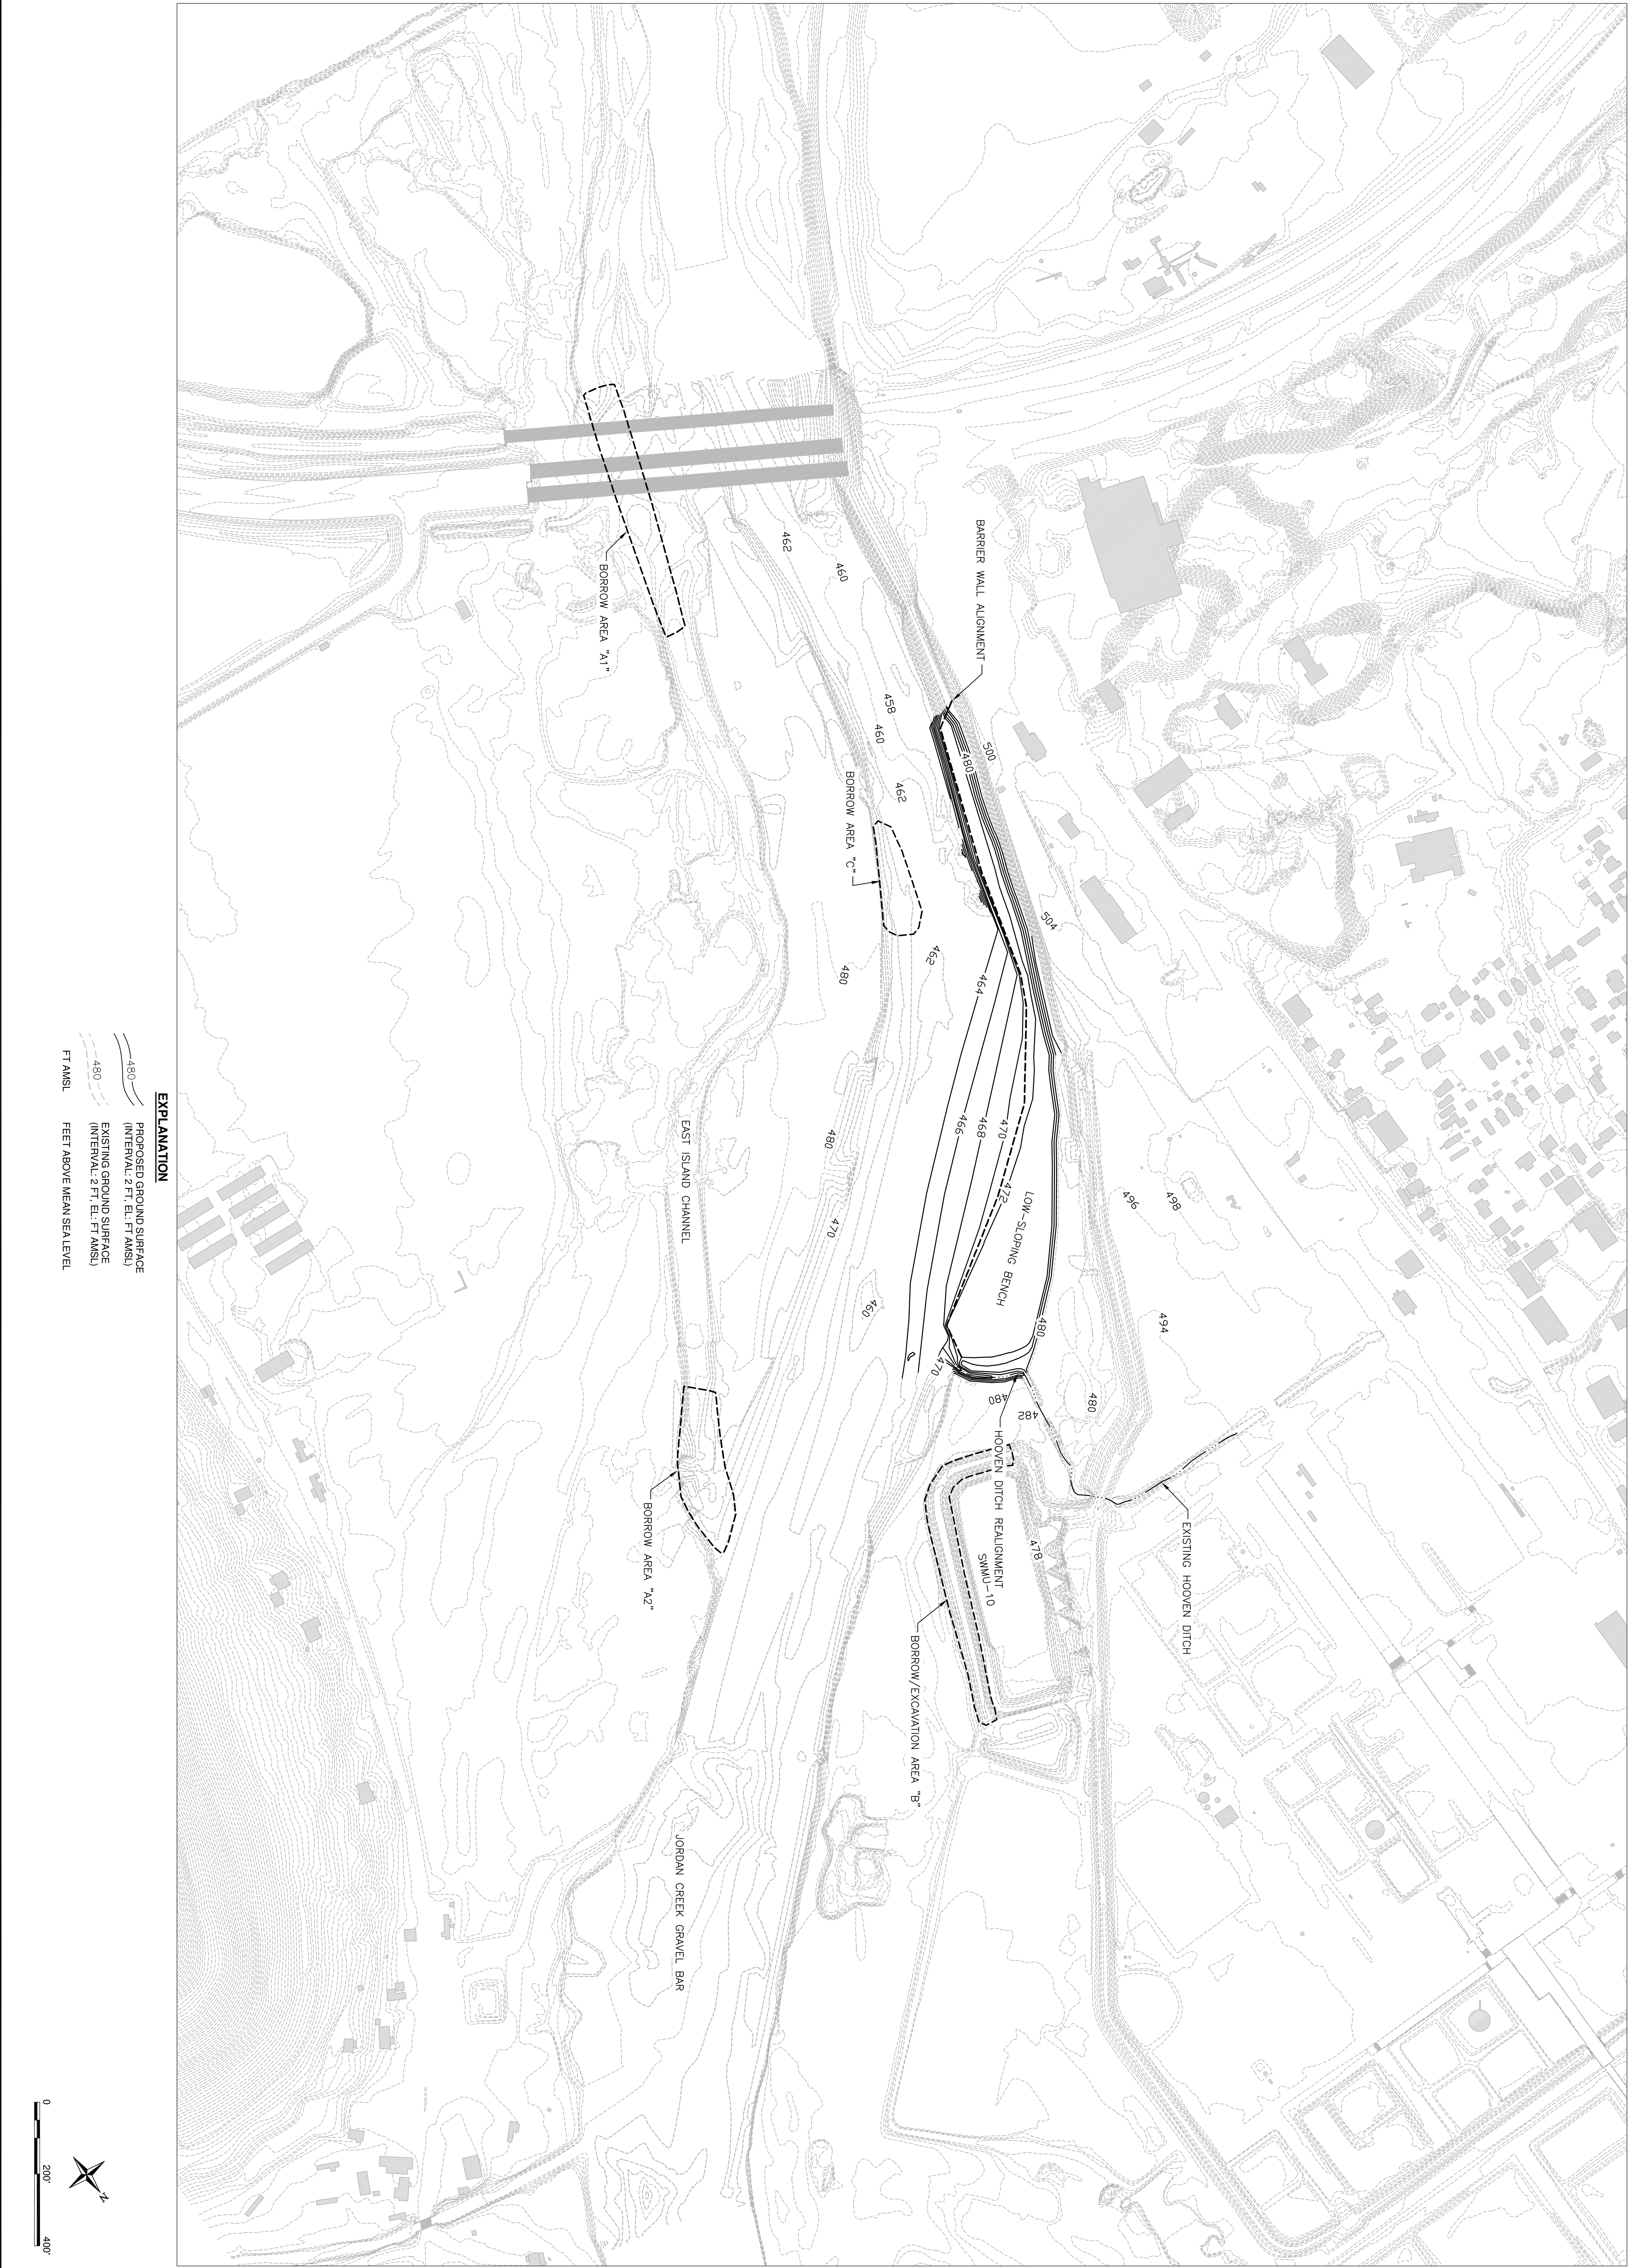

SHEET 2 2 OF 8	GENERAL REMEDY PLAN	 CORPORATION 1252 Commerce Drive Laramie, Wyoming 82070 www.trihydro.com (P) 307745.7474 (F) 307745.7729	DRAWN BY: SV	WARNING IF THIS BAR DOES NOT MEASURE 1" IN LENGTH THEN DRAWING IS NOT AT INTENDED SCALE							
	SHEET PILE BARRIER AND RIVER BANK STABILIZATION PROJECT CHEVRON CINCINNATI FACILITY, OHIO		CHECKED BY: JGP								
			DATE: 7/17/07								
REV: A			SCALE: 1" = 200'		A	12/28/2007	WORK PLAN SUBMITTAL TO EPA		REP	JGP	
			FILE: 500REMEDYPLAN_S2		0	07/17/2007	PEER ASSIST		SV	JGP	
				REV.	DATE	DESCRIPTION REVISIONS		BY	CHK'D		

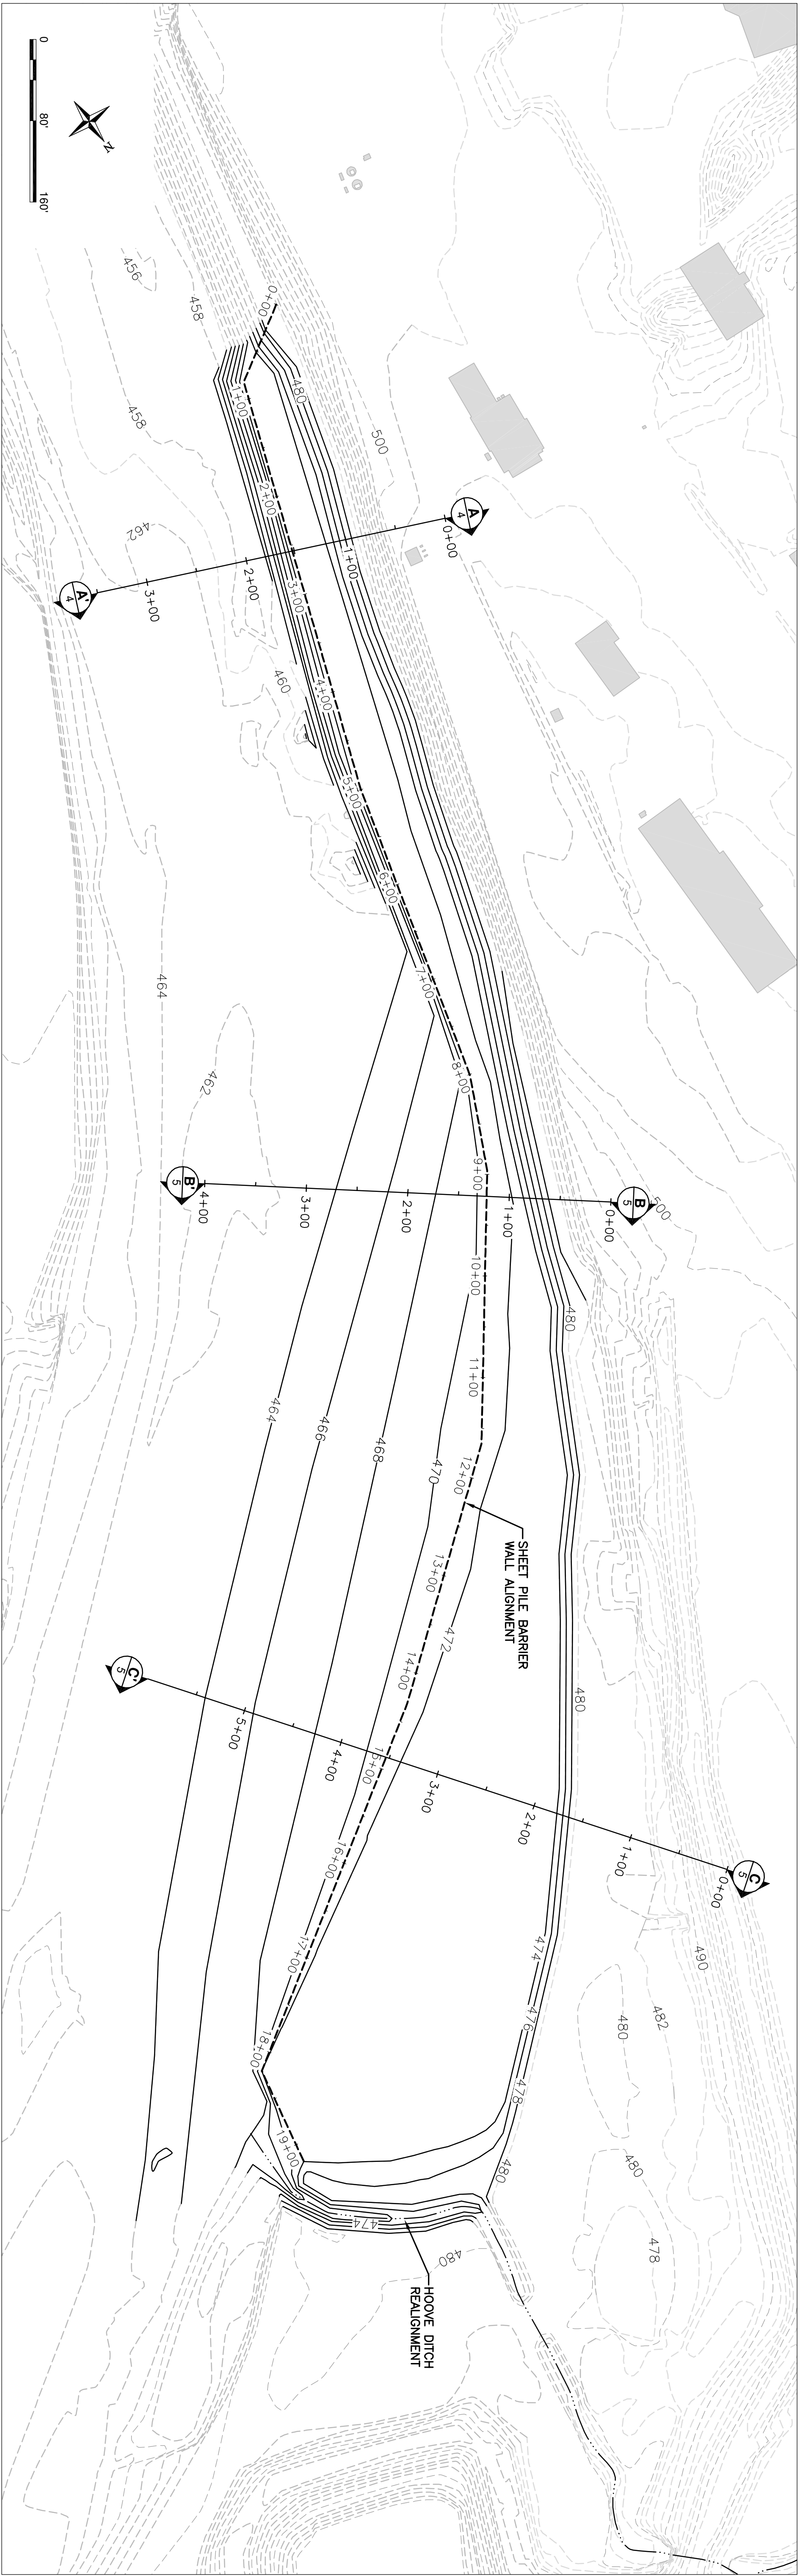

1 CROSS SECTION LOCATIONS
SCALE: 1" = 80'

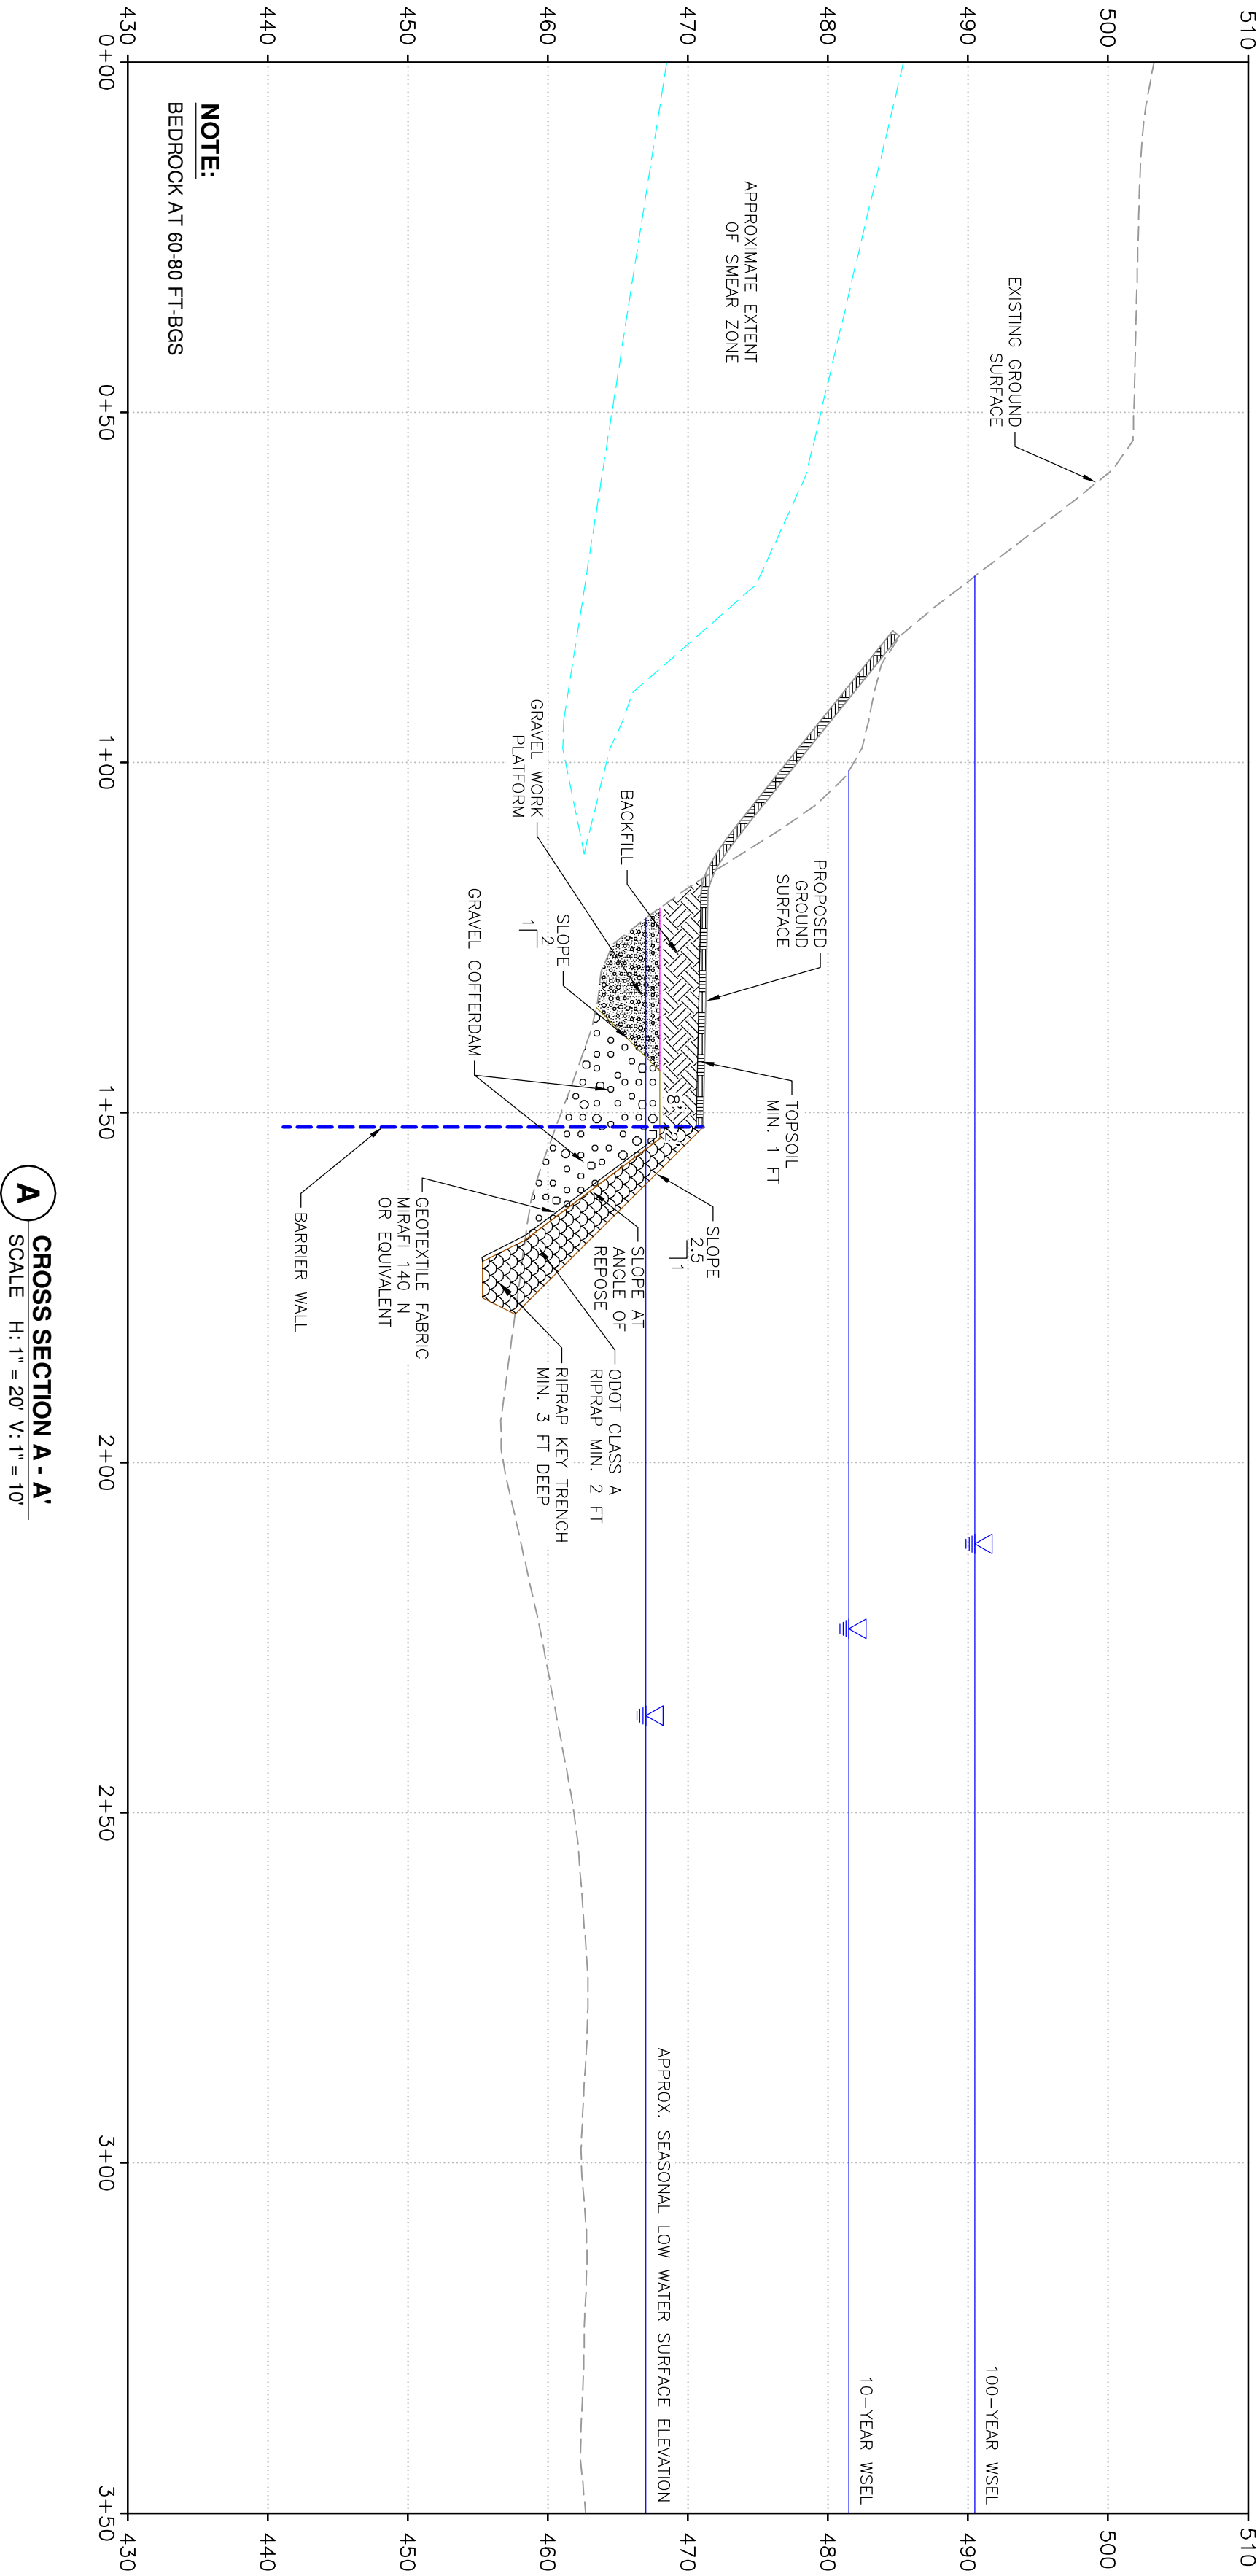

A CROSS SECTION A-A'
SCALE: H:V = 20:1, V:1 = 10'

- EXPLANATION**
- PROPOSED GROUND SURFACE (INTERVAL: 2 FT, EL. FT AMSL)
 - EXISTING GROUND SURFACE (INTERVAL: 2 FT, EL. FT AMSL)
 - WATER SURFACE ELEVATION (FEET ABOVE MEAN SEA LEVEL)
 - WSEL
 - WATER SURFACE ELEVATION

SHEET 3 3 OF 8	CROSS SECTION LOCATIONS AND CROSS SECTION A-A'		 Trihydro CORPORATION 1252 Commerce Drive Laramie, Wyoming 82070 www.trihydro.com (P) 307/745.7474 (F) 307/745.7729	DRAWN BY: REP	WARNING IF THIS BAR DOES NOT MEASURE 1" IN LENGTH THEN DRAWING IS NOT AT INTENDED SCALE	
---------------------------------	---	--	---	---------------	---	--	--	