



**United States Environmental Protection Agency**  
**Region 2**  
Caribbean Environmental Protection Division  
City View Plaza II–Suite 7000, #48 Rd. 165 km 1.2  
Guaynabo, Puerto Rico 00968-8069

**FACT SHEET**

**DRAFT NATIONAL POLLUTANT DISCHARGE ELIMINATION SYSTEM**  
**TRUJILLO BAJO WTP**  
**PERMIT No. PR0026719**

This Fact Sheet sets forth the principle facts and technical rationale that serve as the legal basis for the requirements of the accompanying draft permit. The draft permit has been prepared in accordance with Clean Water Act (CWA) section 402 and its implementing regulations at Title 40 of the *Code of Federal Regulations* (CFR), Parts 122 through 124, and the Water Quality Certificate (WQC) issued by the Puerto Rico Environmental Quality Board (EQB) pursuant to CWA section 401 requirements.

Pursuant to 40 CFR 124.53, the Commonwealth of Puerto Rico must either grant a certification pursuant to CWA section 401 or waive this certification before the U.S. Environmental Protection Agency (EPA) may issue a final permit. On **November 1, 2017**, EQB a WQC that the allowed discharge will not cause violations to the applicable water quality standards at the receiving water body if the limitations and monitoring requirements in the WQC are met. In accordance with CWA section 401, EPA has incorporated the conditions of the WQC into the draft permit. The WQC conditions are discussed in this Fact Sheet and are no less stringent than allowed by federal requirements. Additional requirements might apply to comply with other sections of the CWA. Review and appeals of limitations and conditions attributable to the WQC were made through the applicable procedures of the Commonwealth of Puerto Rico and not through EPA procedures.

**Background**

**A. Permittee and Facility Description**

The **Municipality of Carolina** (referred to throughout as the Permittee) has applied for renewal of its **National Pollutant Discharge Elimination System (NPDES) permit**. The Permittee is discharging pursuant to existing **NPDES Permit No.0026719**. The Permittee submitted Application Form 1 and Form 2C dated **July 2, 2014**, and applied for an NPDES permit to discharge treated wastewater from Trujillo Bajo WTP, called the facility. The facility is classified as a minor discharger by EPA in accordance with the EPA rating criteria.

The Permittee **owns and operates water treatment plant**. Attachment A of this Fact Sheet provides a map of the area around the facility and a flow schematic of the facility.

The treatment system consists of the following:

The **Trujillo Bajo Water Treatment Plant (WTP)** is a 2 MGD design filtration Plant that treats raw water from the **Rio Grande de Loíza** to provide potable water to the Puerto Rico Aqueduct and Sewer Authority (PRASA) to distribute to various sectors of the municipality of Carolina. The treatment consists of pre-chlorination, lime injection, flocculation, sedimentation filtration and post-chlorination.

**Water is processed through the following units:**

- **Filtration Units**
- **Clearwell Tanks**
- **Chlorine**
- **Thickener**
- **Sludge Static Mixer**
- **Wedgewire Drying Bed**
- **Detention Pond**

- **Irrigation Pumps**
- **PRASA Pump Station**
- **Stormwater Drainage**

#### Summary of Permittee and Facility Information

<b>Permittee</b>	Municipality of Carolina
<b>Facility contact, title, phone</b>	Mr. Angel Serrano Sierra, Director Municipal Aqueduct Department of Carolina (787) 757-2626
<b>Permittee (mailing) address</b>	Municipality of Carolina Municipal Aqueduct Department of Carolina P.O. Box 8 Carolina, Puerto Rico 00986
<b>Facility (location) address</b>	State Road 853, Km. 1, Trujillo Bajo, Carolina, PR 00986
<b>Type of facility</b>	Water Treatment Plant (WTP)
<b>Pretreatment program</b>	N/A
<b>Facility monthly average flow</b>	0.112 MGD
<b>Facility design flow</b>	2 MGD
<b>Facility classification</b>	minor

#### B. Discharge Points and Receiving Water Information

Wastewater is discharged from Outfall **001** to **stormwater drainage to Rio Grande de Loíza**, a water of the United States.

The draft permit authorizes the discharge from the following discharge point(s):

<b>Outfall</b>	<b>Effluent description</b>	<b>Outfall latitude</b>	<b>Outfall longitude</b>	<b>Receiving water name and classification</b>
001	filters backwasher and sedimentation tanks treated in a sludge treatment system	18°, 22', 17" N	65°, 57', 0" W	stormwater drainage to Rio Grande de Loíza, SD

As indicated in the Puerto Rico Water Quality Standards (PRWQS) Regulations, the designated uses for Class SD receiving waters include:

- Use as a raw source of public water supply; and
- Propagation and preservation of desirable species, including threatened or endangered species.

CWA section 303(d) requires the Commonwealth of Puerto Rico to develop a list of impaired waters, establish priority rankings for waters on the list, and develop TMDLs for those waters. The receiving water **has** been determined to have water quality impairments for **Fecal Coliform** as determined by section 303(d) of the CWA.

#### C. Mixing Zone/Dilution Allowance -- N/A

#### D. Compliance Orders/Consent Decrees -- N/A

## E. Summary of Basis for Effluent Limitations and Permit Conditions - General

The effluent limitations and permit conditions in the permit have been developed to ensure compliance with the following, as applicable:

- Clean Water Act section 401 certification requirements;
- NPDES regulations (40 CFR Part 122); and
- PRWQS (August, 2016).

## PART I. RATIONALE FOR EFFLUENT LIMITATIONS AND MONITORING REQUIREMENTS

CWA section 301(b) and 40 CFR 122.44(d) require that permits include limitations more stringent than applicable technology-based requirements where necessary to achieve applicable water quality standards. In addition, 40 CFR 122.44(d)(1)(i) requires that permits include effluent limitations for all pollutants that are or may be discharged at levels that cause, have the reasonable potential to cause, or contribute to an exceedance of a water quality criterion, including a narrative criterion. The process for determining reasonable potential and calculating water quality-based effluent limits (WQBELs) is intended to protect the designated uses of the receiving water, and achieve applicable water quality criteria. Where reasonable potential has been established for a pollutant, but there is no numeric criterion for the pollutant, WQBELs must be established using (1) EPA criteria guidance under CWA section 304(a), supplemented where necessary by other relevant information; (2) an indicator parameter for the pollutant of concern; or (3) a calculated numeric water quality criterion, such as a proposed state criterion or policy interpreting the state's narrative criterion, supplemented with other relevant information, as provided in 40 CFR 122.44(d)(1)(vi).

The effluent limitations and permit conditions in the permit have been developed to ensure compliance with all federal and state regulations, including PRWQS. The basis for each limitation or condition is discussed below.

### A. Effluent Limitations

**The permit establishes WQBELs for several pollutants and the basis for these limitations are discussed below.**

1. **Flow:** An effluent limitation for flow has been established in the permit. Monitoring conditions are applied pursuant to 40 CFR 122.21(j)(4)(ii) and EQB's Water Quality Certificate.
2. **5-Day Biochemical Oxygen Demand (BOD<sub>5</sub>):** The effluent limitation for BOD<sub>5</sub> is based on the water quality criterion for all waters in Puerto Rico as specified in Rule 1303.1.F of PRWQS, and the WQC.
3. **Color:** The effluent limitation is based on the water quality criterion for **Class SD** waters as specified in Rule 1303.D.2.e of PRWQS, and the WQC.
4. **pH:** The effluent limitation is based on the water quality standards as specified in Rule 1303.2.D.2.d of PRWQS, and the WQC.
5. **Temperature:** The effluent limitation for temperature is based on the water quality criterion for **Class SD** waters as specified in Rule 1303.1.D.1 of PRWQS, and the WQC.
6. **Dissolved Oxygen (DO):** The effluent limitation is based on the water quality criterion for **Class SD** waters as specified in Rule 1303.2.D.2.a. of PRWQS, and the WQC.
7. **Turbidity:** The effluent limitation is based on the water quality criterion for **Class SD** waters as specified in Rule 1303.2.D.2.f. of PRWQS, and the WQC.
8. **Taste and Odor Producing Substances:** The effluent limitation is based on the water quality criterion for **Class SD** waters as specified in Rule 1303.2.D.2.h of PRWQS, and the WQC.
9. **Suspended, Colloidal or Settleable Solids:** The effluent limitation is based on the water quality standards as specified in Rule 1303.1.E of PRWQS, and the WQC.
10. **Solids and Other Matters:** The effluent limitation is based on the water quality standards as specified in Rule 1303.1.A of PRWQS, and the WQC.
11. **Copper, and Residual Chlorine:** The effluent limitation is based on the water quality standards as specified in Rule 1303.1.J.1 of PRWQS, and the WQC.
12. **Sulfates:** The effluent limitation is based on the water quality criterion for **Class SD** waters as specified in Rule 1303.2.D 2. j of PRWQS, and the WQC.

13. **Surfactants:** The effluent limitation is based on the water quality criterion for **Class SD** waters as specified in Rule 1303.2 D.2.i of PRWQS, and the WQC.
14. **Total Ammonia Nitrogen:** The effluent limitation is based on the water quality criterion for **Class SD** waters as specified in Rule 1303.2 D.2.l of PRWQS, and the WQC.
15. **Total Dissolved Solids:** The effluent limitation is based on the water quality criterion for **Class SD** waters as specified in Rule 1303.2.D.2.g of PRWQS, and the WQC.
16. **Total Phosphorus:** The effluent limitation is based on the water quality criterion for **Class SD** waters as specified in Rule 1303.2.D.2.n of PRWQS, and the WQC.
17. **Whole Effluent Toxicity (WET):** The permit establishes a requirement for the Permittee to conduct accelerated testing and develop a Toxicity Reduction Evaluation (TRE) Workplan as Special Conditions. These requirements are necessary to ensure that the Permittee has a process for addressing effluent toxicity if toxicity is observed.

## B. Effluent Limitations Summary Table

### 1. Outfall Number 001

Parameter	Units	Effluent limitations					Notes
		Averaging period	Highest Reported Value (1)	Existing limits	Final limits	Basis	
BOD <sub>5</sub>	mg/L	Daily maximum	2	5.0	5.0	WQBEL	
Color	Pt-Co	Daily maximum	40	15	15	WQBEL	
Copper	µg/L	Daily maximum	7	8	8	WQBEL	
Dissolved Oxygen	mg/L	Daily Minimum	4.86	No less than 5.0	No less than 5.0	WQBEL	
Flow	MGD	Daily maximum	0.152	0.157	0.157	WQBEL	
pH	SU	Daily min/maxim	8.41	6- 9	6- 9	WQBEL	
Residual Chlorine	µg/L	Daily maximum	0.48 mg/L	0.5 (mg/l)	11	WQBEL	
Sulfates	mg/L	Daily maximum	108	Monitor	250	WQBEL	
Surfactants	µg/L	Daily maximum	82	100	100	WQBEL	
Suspended, Colloidal or Settleable Solids	ml/L	Daily maximum	--	Monitor	Monitor	WQBEL	
Temperature	°C	Daily maximum	30.7	32.2 °C max	32.2 °C max	WQBEL	
Total Ammonia Nitrogen	µg/L	Daily maximum	--	--	Monitor	WQBEL	
Total Dissolved Solids	mg/L	Daily maximum	1653	500	500	WQBEL	
Total Phosphorus	µg/L	Daily maximum	--	--	Monitor	WQBEL	
Turbidity	NTU	Daily maximum	16.9	50	50	WQBEL	

Note: Dashes (--) indicate there are no effluent data, no limitations, or no monitoring requirements for this parameter.

(1) Wastewater data from DMRs dated May 31, 2016 to May 31, 2018.

## 2. Outfall 001 Narrative Limitations

- a. The water of Puerto Rico shall be substantially free from floating non-petroleum oils and greases as well as petroleum derived oils and greases.
- b. The waters of Puerto Rico shall not contain floating debris, scum or other floating materials attributable to the discharge in amounts sufficient to be unsightly or deleterious to the existing or designated uses of the water body.
- c. Solids from wastewaters source shall not cause deposition in or be deleterious to the existing or designated uses of the water body.
- d. Shall not be present in amounts that will interfere with the use for potable water supply, or will render any undesirable taste or odor to edible aquatic life.
- e. Except by natural causes, no heat may be added to the waters of Puerto Rico, which would cause the temperature of any site to exceed 90°F (32.2°C).

## C. Monitoring Requirements

NPDES regulations at 40 CFR 122.48 require that all permits specify requirements for recording and reporting monitoring results. The Part III of the Permit establishes monitoring and reporting requirements to implement federal and state requirements. The following provides the rationale for the monitoring and reporting requirements for this facility.

### 1. Effluent Monitoring Requirements

Effluent monitoring frequency and sample type have been established in accordance with the requirements of 40 CFR 122.44(i) and recommendations in EPA's TSD. Consistent with 40 CFR Part 136 monitoring data for toxic metals must be expressed as total recoverable metal. Effluent monitoring and analyses shall be conducted in accordance with EPA test procedures approved under 40 CFR Part 136, Guidelines Establishing Test Procedures for the Analysis of Pollutants Under the Clean Water Act, as amended. For situations where there may be interference, refer to Solutions to Analytical Chemistry Problems with Clean Water Act Methods (EPA 821-R-07-002). A licensed chemist authorized to practice the profession in Puerto Rico shall certify all chemical analyses. All bacteriological tests shall be certified by a microbiologist or licensed medical technologist authorized to practice the profession in Puerto Rico.

The sampling point for Outfall 001 shall be located immediately after the primary flow measuring device of the effluent of the treatment system.

## D. Compliance with Federal Anti-Backsliding Requirements and Puerto Rico's Anti-Degradation Policy

Federal regulations at 40 CFR 131.12 require that state water quality standards include an anti-degradation policy consistent with the federal policy. The discharge is consistent with the anti-degradation provision of 40 CFR 131.12, 72 Federal Register 238 (December 12, 2007, pages 70517-70526) and EQB's *Anti-Degradation Policy Implementation Procedure* in Attachment A of PRWQSR. In addition, CWA sections 402(o)(2) and 303(d)(4) and federal regulations at 40 CFR 122.44(l) prohibit backsliding in NPDES permits. Further, the Region 2 Antibacksliding Policy provides guidance regarding relaxation of effluent limitations based on water quality for Puerto Rico NPDES permits. These anti-backsliding provisions require effluent limitations in a reissued permit to be as stringent as those in the previous permit with some exceptions where limitations may be relaxed.

- Existing effluent limitations for **Arsenic, Fluoride, Fecal Coliform, Mercury, Sulfide, Total Ammonia and Zinc** have been removed based on CWA section 402(o)(2)(B)(i). CWA section 402(o)(2)(B)(i) authorizes the backsliding of effluent limitations if information is available which was not available at the time of permit issuance that would have justified the application of a less stringent effluent limitation at the time of permit issuance. Based on review of effluent data since issuance of the existing permit, the modified discharge does not show a reasonable potential for the exceedance of water quality criteria for these parameters.

## **PART II. RATIONALE FOR STANDARD AND SPECIAL CONDITIONS**

### **A. Standard Conditions**

In accordance with 40 CFR 122.41, standard conditions that apply to all NPDES permits have been incorporated by reference in Part IV.A.1 of the permit and expressly in Attachment B of the permit. The Permittee must comply with all standard conditions and with those additional conditions that are applicable to specified categories of permits under 40 CFR 122.42 and specified in Part IV.A.2 of the Permit.

### **B. Special Conditions**

In accordance with 40 CFR 122.42 and other regulations cited below, special conditions have been incorporated into the permit. This section addresses the justification for special studies, additional monitoring requirements, Best Management Practices, Compliance Schedules, and/or special provisions for POTWs as needed. The special conditions for this facility are as follows:

#### **1. Special Conditions from the Water Quality Certificate**

In accordance with 40 CFR 124.55, EPA has established Special Conditions from the WQC in the permit that EQB determined were necessary to meet PRWQSR. The Special Conditions established in this section are only those conditions from the WQC that have not been established in other parts of the permit.

#### **2. Best Management Practices (BMP) Plan**

In accordance with 40 CFR 122.2 and 122.44(k), BMPs are schedules of activities, prohibitions of practices, maintenance procedures, and other management practices to prevent or reduce the pollution to waters of the United States. The Permittee is required to develop a BMP Plan in Part IV.B.3.a of the permit to control or abate the discharge of pollutants.

#### **3. Compliance Schedules**

**A compliance schedule has not been authorized for any pollutant or parameter in the permit on the basis of 40 CFR 122.47.**

## **PART III. COMPLIANCE WITH APPLICABLE PROVISIONS OF OTHER FEDERAL LAWS OR EXECUTIVE ORDERS**

**A. Coastal Zone Management Act** – Under 40 CFR 122.49(d), and in accordance with the Coastal Zone Management Act of 1972, as amended, 16 *United States Code* (U.S.C.) 1451 *et seq.* section 307(c) of the act and its implementing regulations (15 CFR Part 930), EPA may not issue an NPDES permit that affects land or water use in the coastal zone until the Permittee certifies that the proposed activity complies with the Coastal Zone Management Program in Puerto Rico, and that the discharge is certified by the Commonwealth of Puerto Rico to be consistent with the Commonwealth's Coastal Zone Management Program. **The Permittee has indicated the outfall is not in a coastal area managed by the Commonwealth's Coastal Zone Management Program and, although nearby, EPA has determined it will not affect the coastal area. Therefore, the requirements of 40 CFR 122.49(d) do not apply to this discharge.**

### **B. Endangered Species Act**

Under 40 CFR 122.49(c), EPA is required pursuant to section 7 of the Endangered Species Act (ESA), 16 U.S.C. 1531 *et seq.* and its implementing regulations (50 CFR Part 402) to ensure, in consultation with the National Marine Fisheries Service (NMFS) and U.S. Fish and Wildlife Service (USFWS) that the discharge authorized by the permit is not likely to jeopardize the continued existence of any endangered or threatened species or adversely affect its critical habitat. **In the past, no federally listed endangered or threatened species, or critical habitat, are in the vicinity of the discharge. Therefore, it has been determined that the discharge is not likely to affect species or habitat listed under the ESA.**

### **C. Environmental Justice - Not Applicable**

### **D. Coral Reef Protection - Not Applicable**

## **E. Climate Change**

EPA has considered climate change when developing the conditions of the permit. This is in accordance with the draft *National Water Program 2012 Strategy: Response to Climate Change* that identifies ways to address climate change impacts by NPDES permitting authorities (77 Federal Register 63, April 2, 2012, 19661-19662). Climate change is expected to affect surface waters in several ways, affecting both human health and ecological endpoints. As outlined in the draft National Water Program 2012 Strategy, EPA is committed to protecting surface water, drinking water, and ground water quality, and diminishing the risks of climate change to human health and the environment, through a variety of adaptation and mitigation strategies. These strategies include encouraging communities and NPDES permitting authorities to incorporate climate change strategies into their water quality planning, encouraging green infrastructure and recommending that water quality authorities consider climate change impacts when developing water load and load allocations for new TMDLs, identifying and protecting designated uses at risk from climate change impacts. The 2010 *NPDES Permit Writers' Manual* also identifies climate change considerations for establishing low-flow conditions that account for possible climatic changes to stream flow. The conditions established in the permit are consistent with the draft National Water Program 2012 Strategy.

## **F. National Historic Preservation Act**

Under 40 CFR 122.49(b), EPA is required to assess the impact of the discharge authorized by the permit on any properties listed or eligible for listing in the National Register of Historic Places (NRHP) and mitigate any adverse effects when necessary in accordance with the National Historic Preservation Act, 16 U.S.C. 470 et seq. EPA's analysis indicates that no soil disturbing or construction-related activities are being authorized by approval of this permit; accordingly, adverse effects to resources on or eligible for inclusion in the NHRP are not anticipated as part of this permitted action.

## **G. Magnuson-Stevens Fishery Conservation and Management Act -- NOT APPLICABLE**

## **PART IV. PUBLIC PARTICIPATION**

The procedures for reaching a final decision on the draft permit are set forth in 40 CFR Part 124 and are described in the public notice for the draft permit, which is published in *El Vocero*. Included in the public notice are requirements for the submission of comments by a specified date, procedures for requesting a hearing and the nature of the hearing, and other procedures for participation in the final agency decision. EPA will consider and respond in writing to all significant comments received during the public comment period in reaching a final decision on the draft permit. Requests for information or questions regarding the draft permit should be directed to


**Yasmin Laguer**  
**EPA Region 2, Caribbean Environmental Protection Division**  
**Permit Writer Phone: 787-977-5848**  
**Permit Writer Email: [laguer.yasmin@epa.gov](mailto:laguer.yasmin@epa.gov)**

A copy of the draft permit is also available on EPA's website at <https://www.epa.gov/npdes-permits/puerto-rico-npdes-permits>.




## ATTACHMENT A — FACILITY MAP AND FLOW SCHEMATIC

The facility map and flow schematic are attached as provided by the discharger in the application.

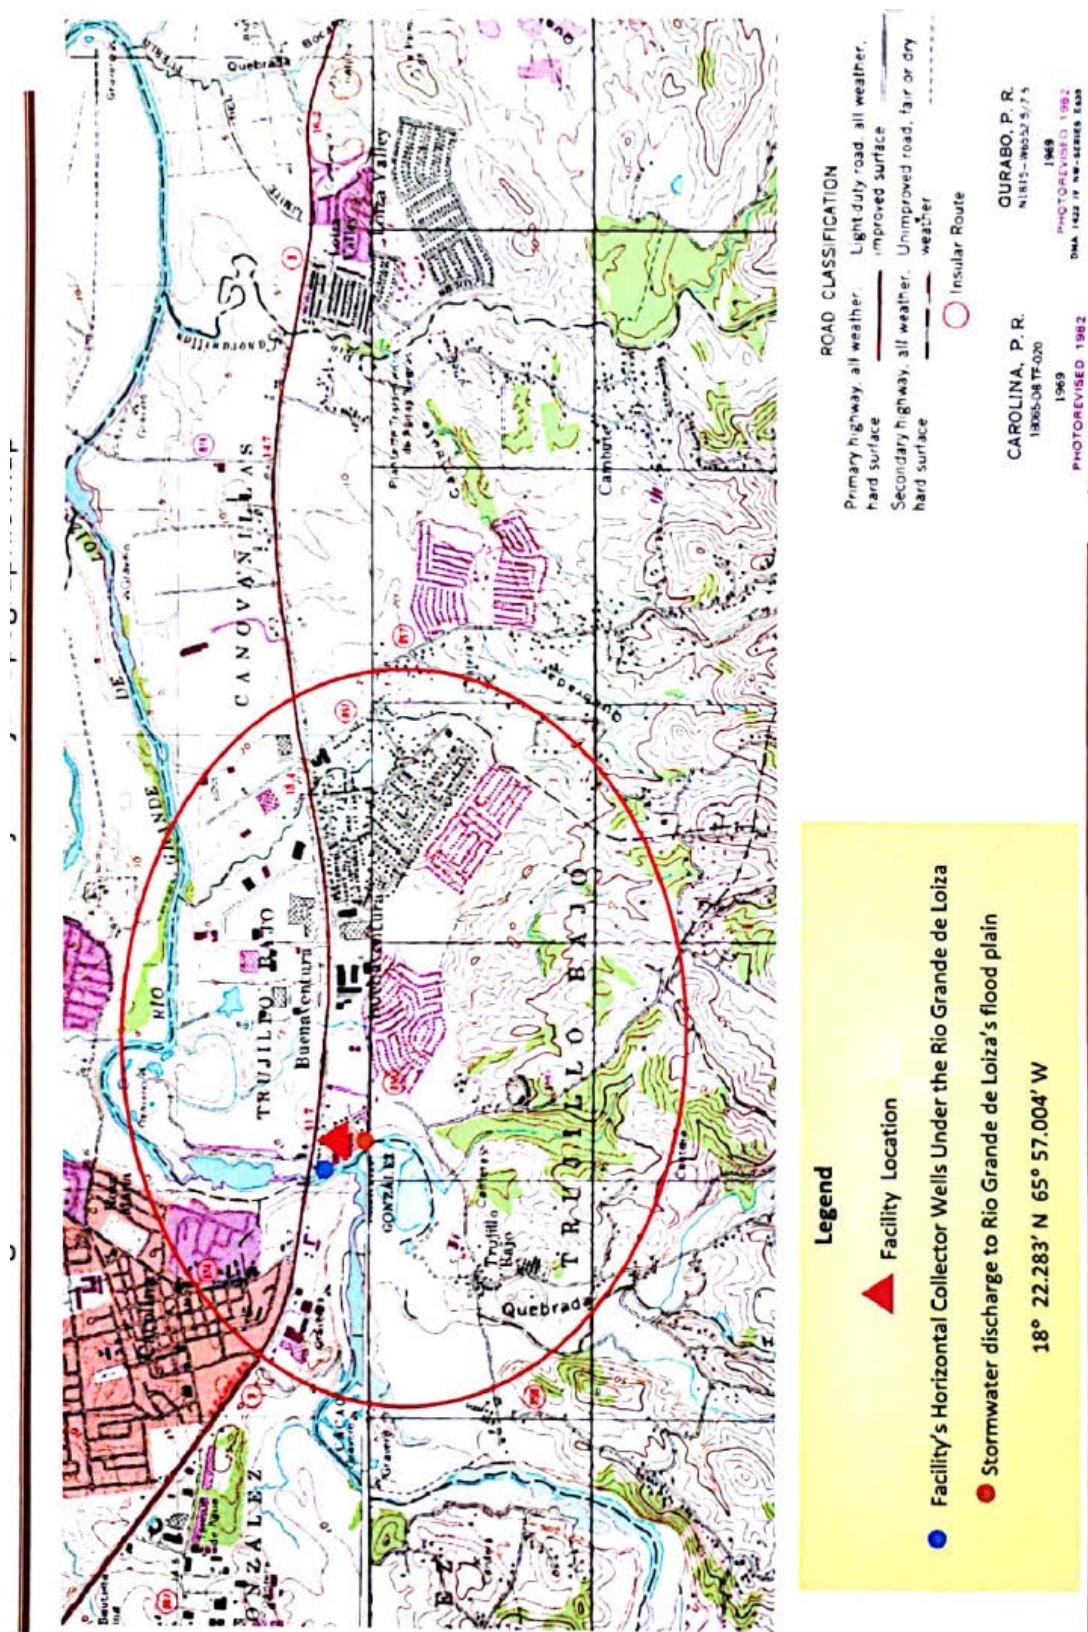



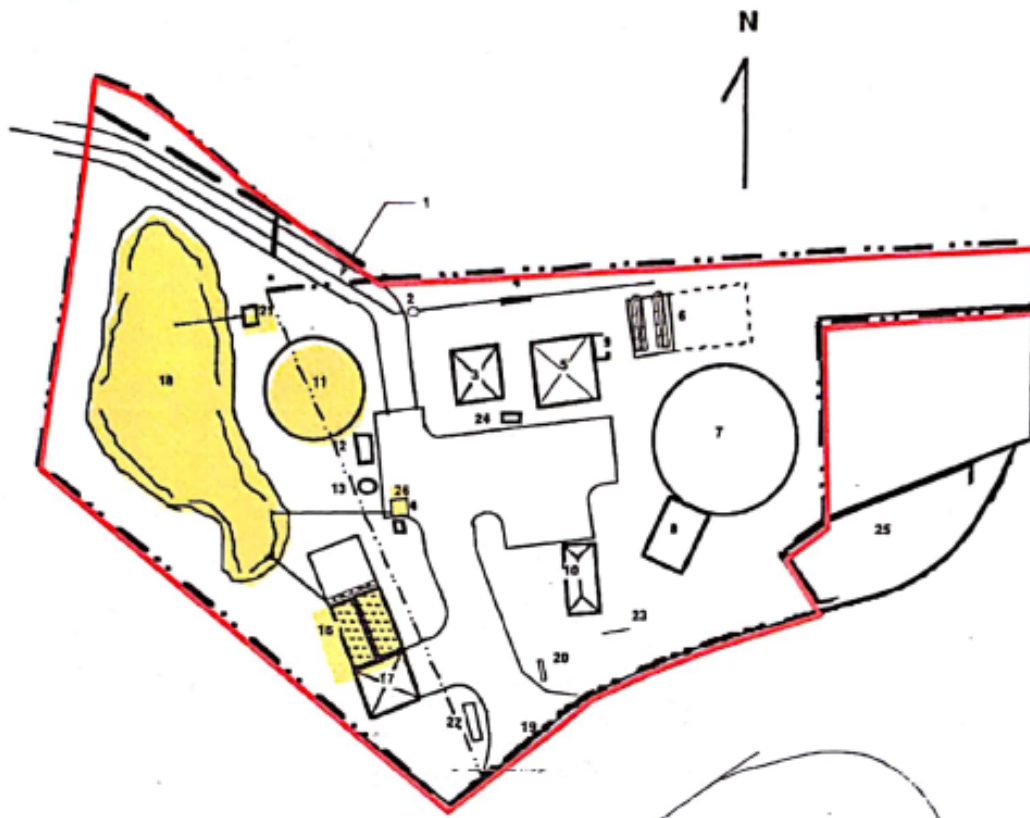

**CAROLINA  
WATER FILTRATION PLANT- SITE**

Scale 1:1,000

- |                               |                               |
|-------------------------------|-------------------------------|
| 1. Raw Water Main             | 19. Electric Gate             |
| 2. Flow Meter                 | 20. Potable water meter       |
| 3. Chemical Bldg              | 21. Irrigation Pumps          |
| 4. Static Mixer               | 22. Electric Transclosure     |
| 5. Control Room & Laboratory  | 23. Flags & Sign              |
| 6. Prefabricated Filter Units | 24. Emergency Generator       |
| 7. Clear Well, 0.50 MG        | 25. Existing AAA Pump Station |
| 8. Backwash Turbine Pumps     | 26. Stormwater drainage       |
| 9. Blower Room                |                               |
| 10. Chlorine Bldg.            |                               |
| 11. Thickener                 |                               |
| 12. Reuse Pumps               |                               |
| 13. Sludge Pumps              |                               |
| 14. Polymer Room              |                               |
| 15. Sludge Static Mixer       |                               |
| 16. Wedgewire Drying Bed      |                               |
| 17. Sludge Storage Bldg.      |                               |
| 18. Detention Pond            |                               |

**Hon. José A. Aponte- Mayor of Carolina**  
Proponent



**CARLOS E. PACHECO**  
INGENIEROS CONSULTORES, C.S.P.  
Tel. (809) 727-1461

Information presented in this drawing represents the collective intellectual efforts of the firm Carlos E. Pacheco-Consulting Engineers, C.S.P. None of the information, solutions, approaches and design schemes will be used by potential bidders, consulting engineers, and others without the consent and written approval from our office.