


PRELIMINARY SANITARY SEWER DESIGN PLAN – UPPER FORSYTHE

FORMER AMPHENOL RFI/CMS; 980 HURRICANE ROAD, FRANKLIN, INDIANA

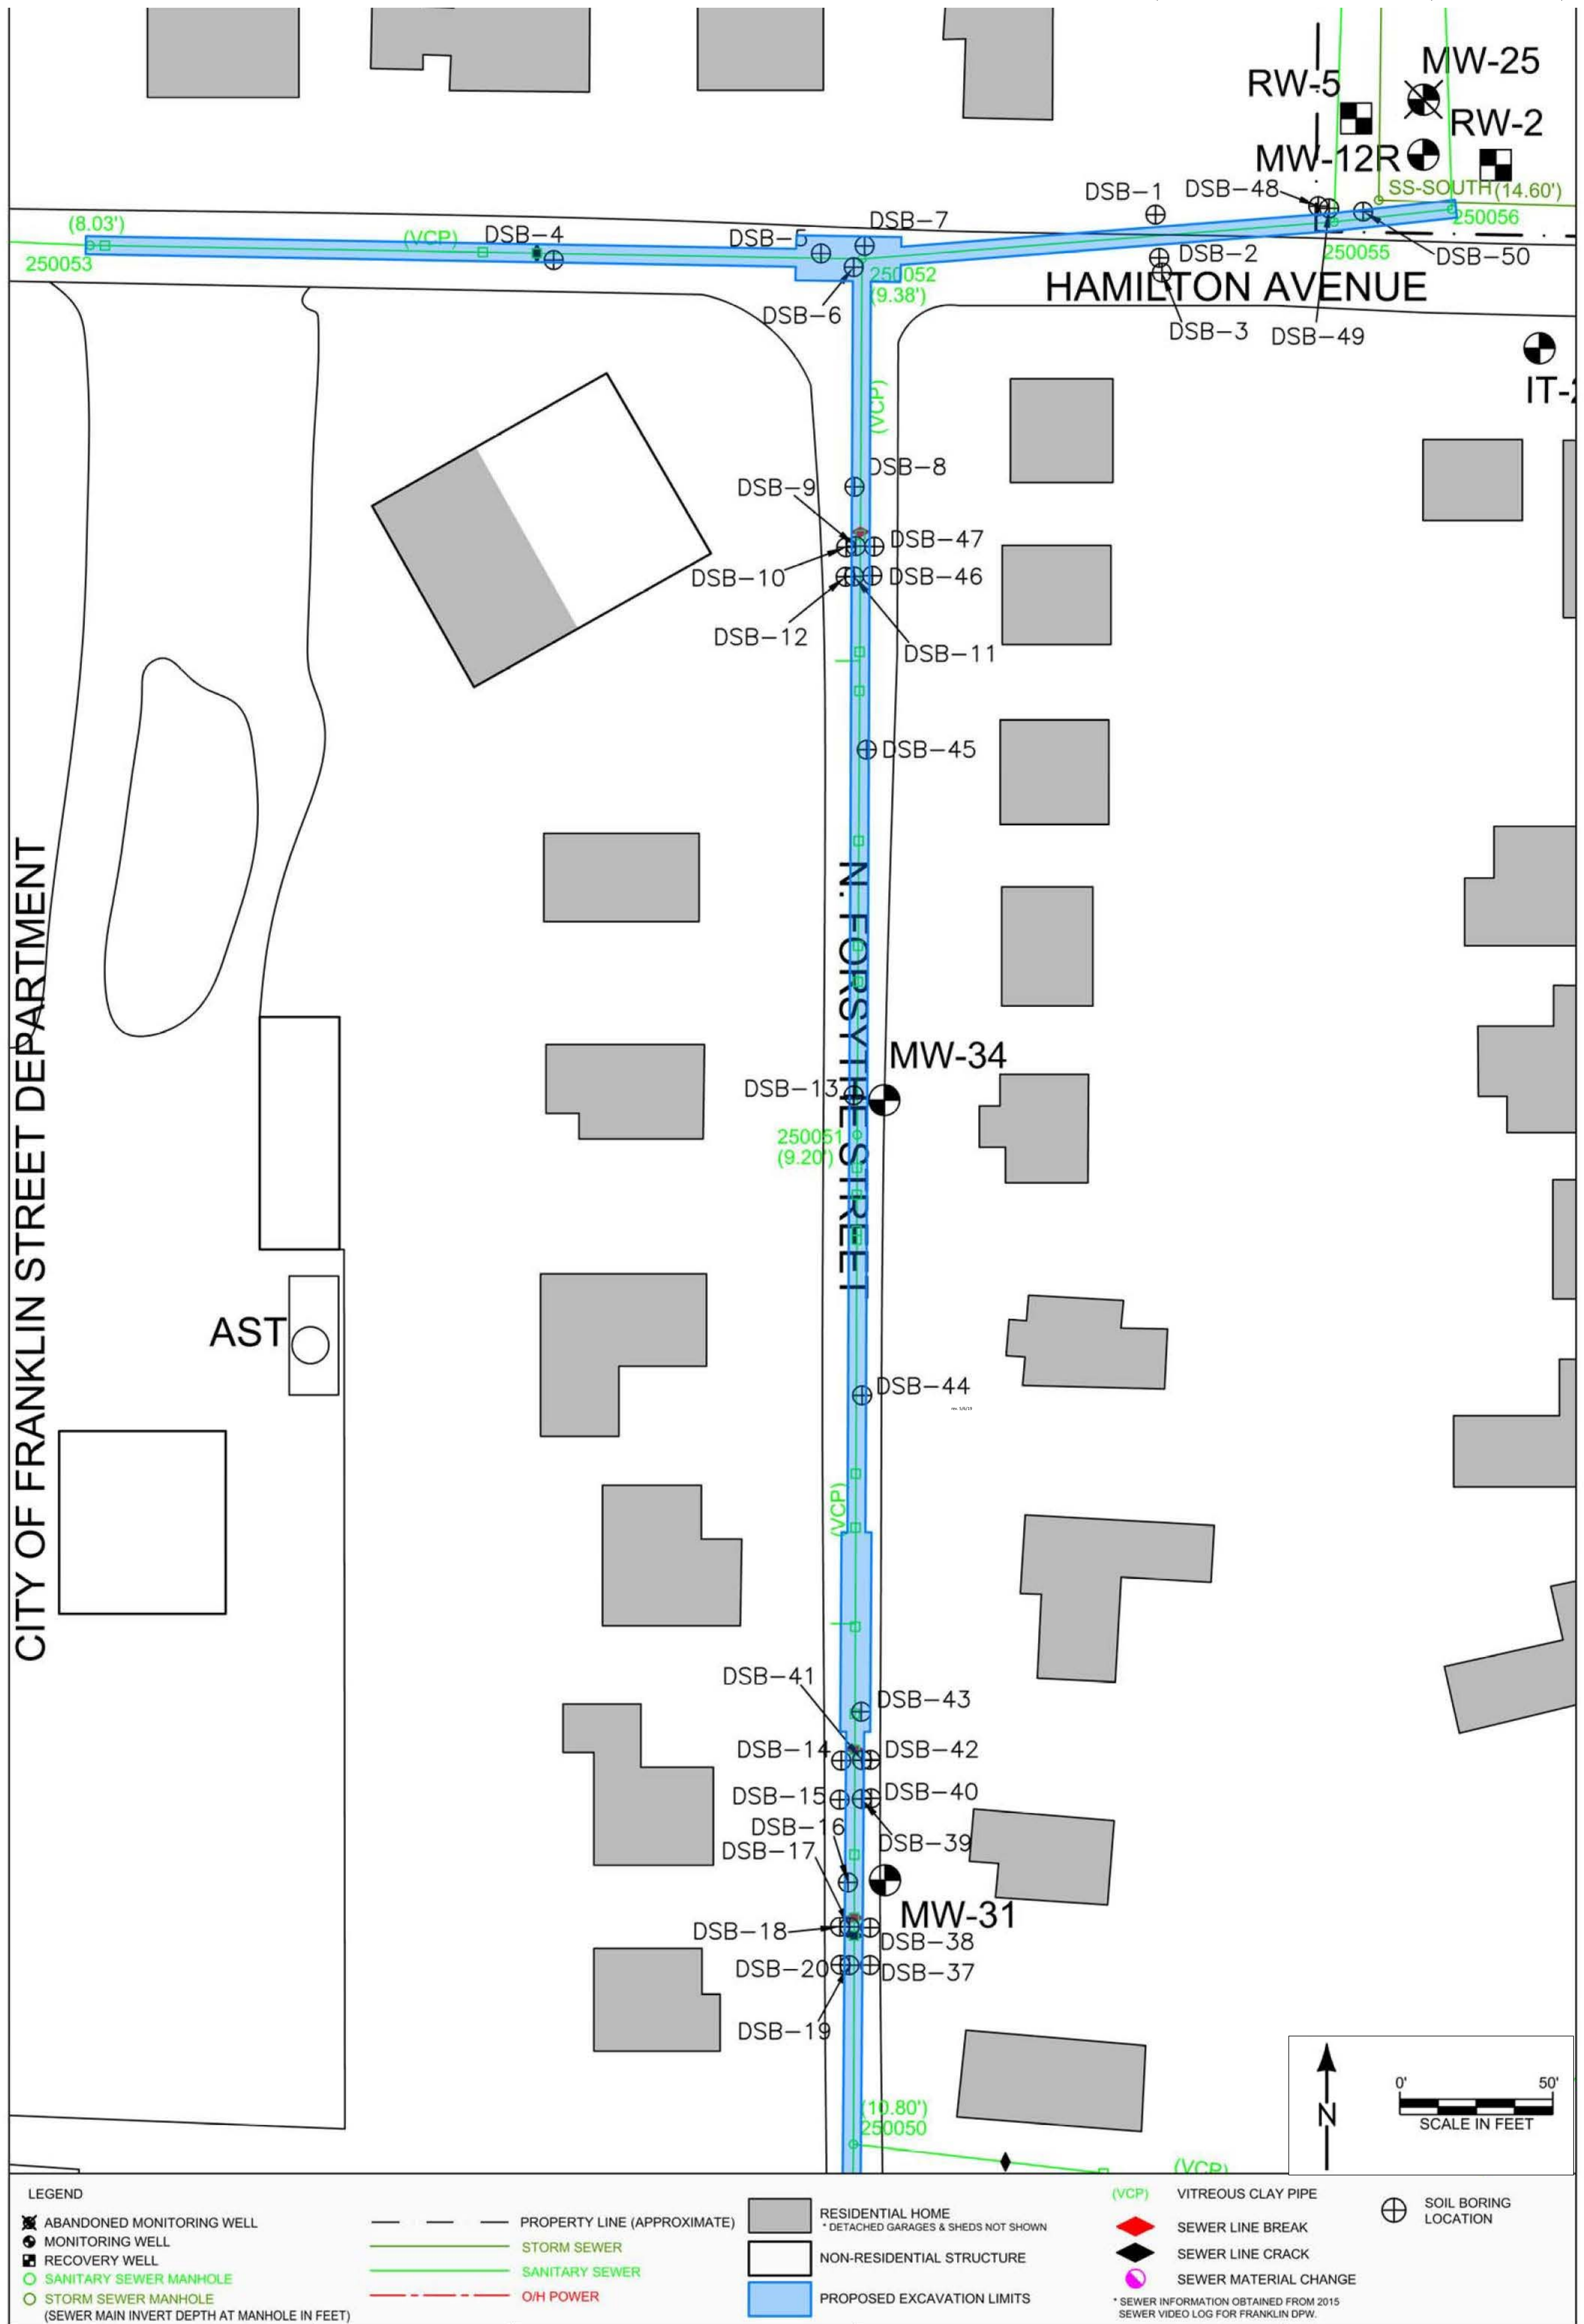

CITY OF FRANKLIN STREET DEPARTMENT

AST

N. FORSYTHE STREET

HAMILTON AVENUE

LEGEND			
ABANDONED MONITORING WELL	PROPERTY LINE (APPROXIMATE)	RESIDENTIAL HOME <small>* DETACHED GARAGES & SHEDS NOT SHOWN</small>	(VCP) VITREOUS CLAY PIPE
MONITORING WELL	STORM SEWER	NON-RESIDENTIAL STRUCTURE	SEWER LINE BREAK
RECOVERY WELL	SANITARY SEWER	PROPOSED EXCAVATION LIMITS	SEWER LINE CRACK
SANITARY SEWER MANHOLE	OH POWER		SEWER MATERIAL CHANGE
STORM SEWER MANHOLE <small>(SEWER MAIN INVERT DEPTH AT MANHOLE IN FEET)</small>			SOIL BORING LOCATION
			<small>* SEWER INFORMATION OBTAINED FROM 2015 SEWER VIDEO LOG FOR FRANKLIN DPW.</small>