



PRELIMINARY SANITARY SEWER DESIGN PLAN FORSYTHE STREET

FORMER AMPHENOL RFI/CMS; 980 HURRICANE ROAD, FRANKLIN, INDIANA

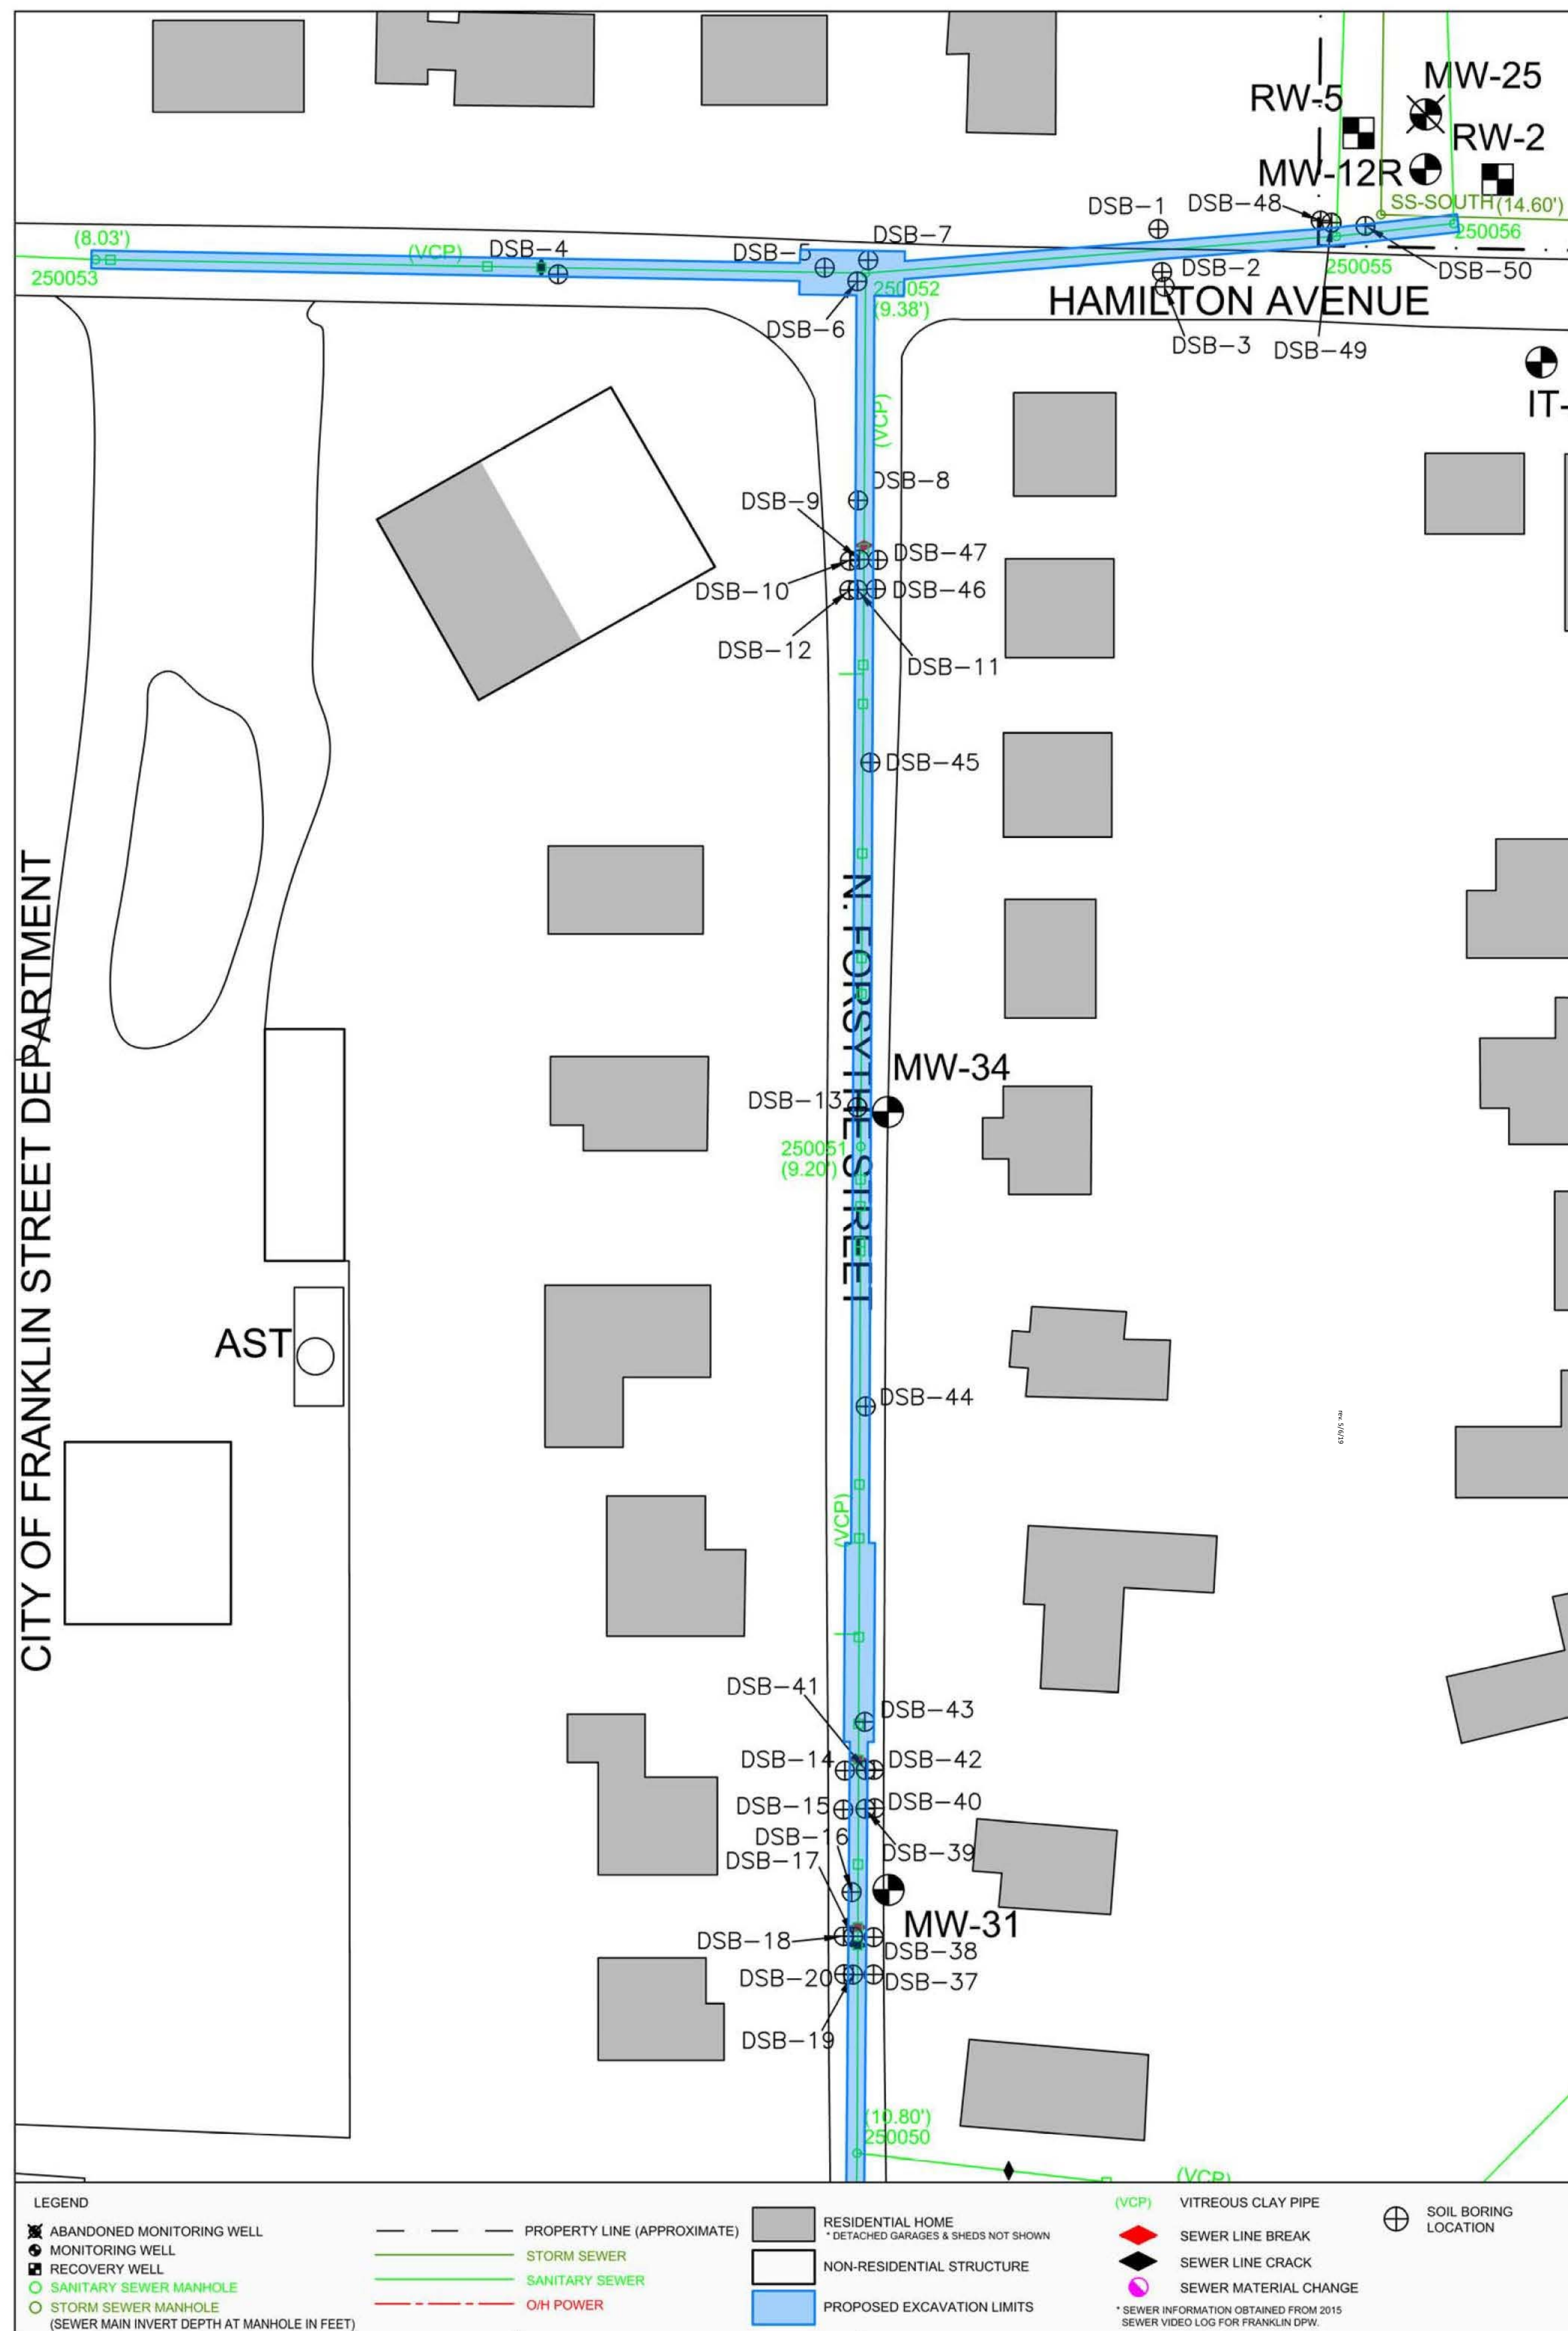

UPPER FORSYTHE STREET

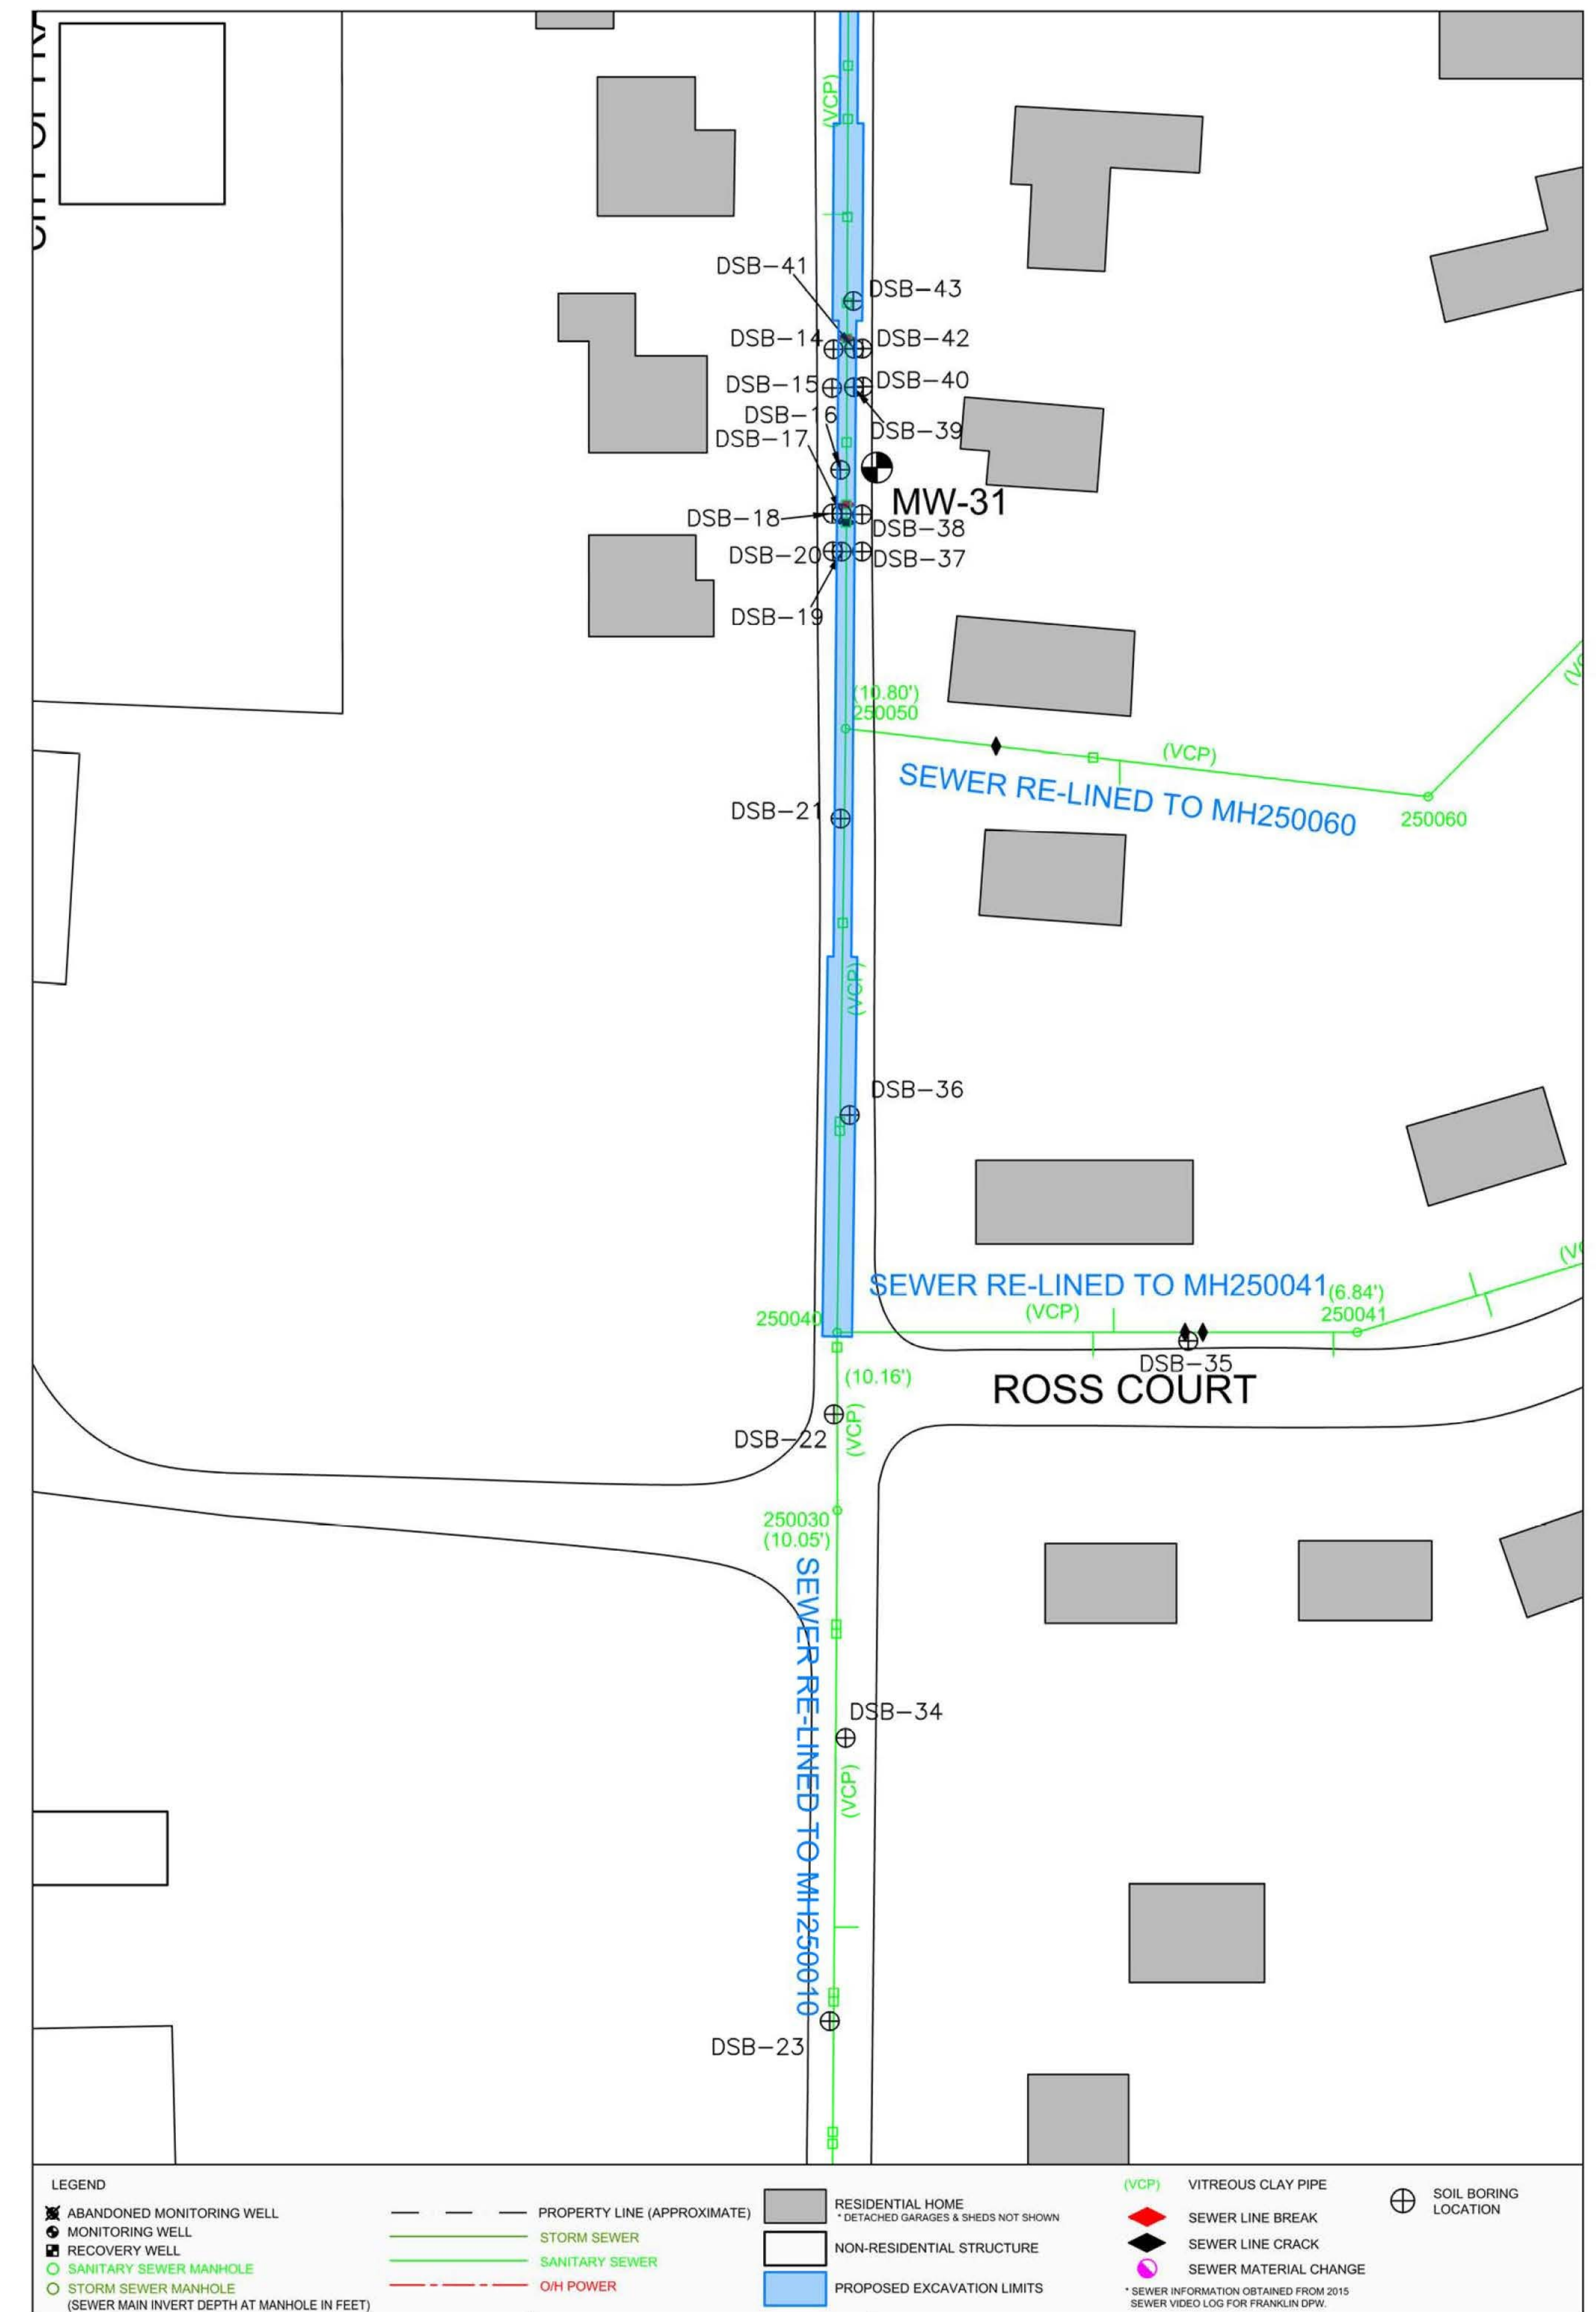

LOWER FORSYTHE STREET