

APPENDIX K

WP-5 - SHAFT PILOT HOUSE
CORE ANALYSIS RESULTS

MSES

Environmental & Engineering Consultants

APPENDIX K⁽¹⁾

WP-5 - D SHAFT PILOT HOLE
CORE ANALYSIS RESULTS
PERMIT APPLICATION NUMBER VAS2D926BBOC


Sample Number	Depth (ft)	Horizontal K - Air Millidarcys	Vertical K - Air Millidarcys	Porosity (Helium) %	Saturation Pore Volume Water (%)	Grain Density gm/cc	Description
1	300.6-301.5	0.01	< .01	5.0	61.3	2.67	Sandstone
2	362.3-363.0	0.07	< .01	3.5	84.4	2.75	Siltstone
3	440.1-440.9	< .01	< .01	4.0	73.4	2.71	Sandstone
4	477.3-477.9	0.07	0.07	7.5	25.2	2.67	Sandstone
5	522.3-522.9	< .01	< .01	2.0	77.3	2.73	Sandstone
6	681.9-682.7	< .01	< .01	3.6	63.5	2.71	Sandstone
7	722.6-723.4	< .01	< .01	2.0	85.9	2.71	Siltstone
8	781.0-781.5	0.02	< .01	4.5	26.6	2.67	Sandstone
9	822.2-823.0	0.01	< .01	1.9	91.8	2.74	Siltstone
10	911.9-912.5	< .01	< .01	4.0	57.0	2.73	Sandstone
11	983.1-983.8	0.01	< .01	1.3	60.4	2.77	Sandstone
12	1135.8-1136.5	0.06	< .01	0.8	53.8	2.68	Sandstone
13	1242.8-1243.5	0.03	< .01	6.9	40.5	2.65	Sandstone
14	1401.9-1402.4	< .01	< .01	1.9	70.4	2.71	Siltstone
15	1422.4-1423.2	0.03	0.03	5.5	4.4	2.65	Sandstone
16	1581.9-1582.7	0.04	< .01	3.4	29.6	2.65	Sandstone
17	1552.6-1553.6	0.02	< .01	3.9	10.9	2.64	Sandstone
18	1691.5-1692.2	0.02	< .01	4.0	52.3	2.67	Sandstone
19	1651.5-1652.4	< .01	< .01	2.1	58.5	2.70	Sandstone
20	1670.8-1671.5	0.01	< .01	0.9	6.2	2.72	Sandstone
21	1726.6-1727.2	< .01	< .01	1.0	78.5	2.88	Siltstone

APPENDIX K⁽¹⁾

WB-5 - D SHAFT PILOT HOLE
CORE ANALYSIS RESULTS
PERMIT APPLICATION NUMBER VAS2D926BBUC
(continued)

<u>Sample Number</u>	<u>Depth (ft)</u>	<u>Horizontal K - Air Millidarcys</u>	<u>Vertical K - Air Millidarcys</u>	<u>Porosity (Helium) %</u>	<u>Saturation Pore Volume Water (%)</u>	<u>Grain Density gm/cc</u>	<u>Description</u>
22	1761.0-1761.5	0.01	< .01	2.7	57.0	2.69	Sandstone
23	1788.3-1788.9	0.02	< .01	6.0	55.1	2.71	Sandstone
24	1780.0-1780.8	< .01	< .01	0.8	15.0	2.75	Sandstone

⁽¹⁾ Test data provided by Island Creek Coal Company

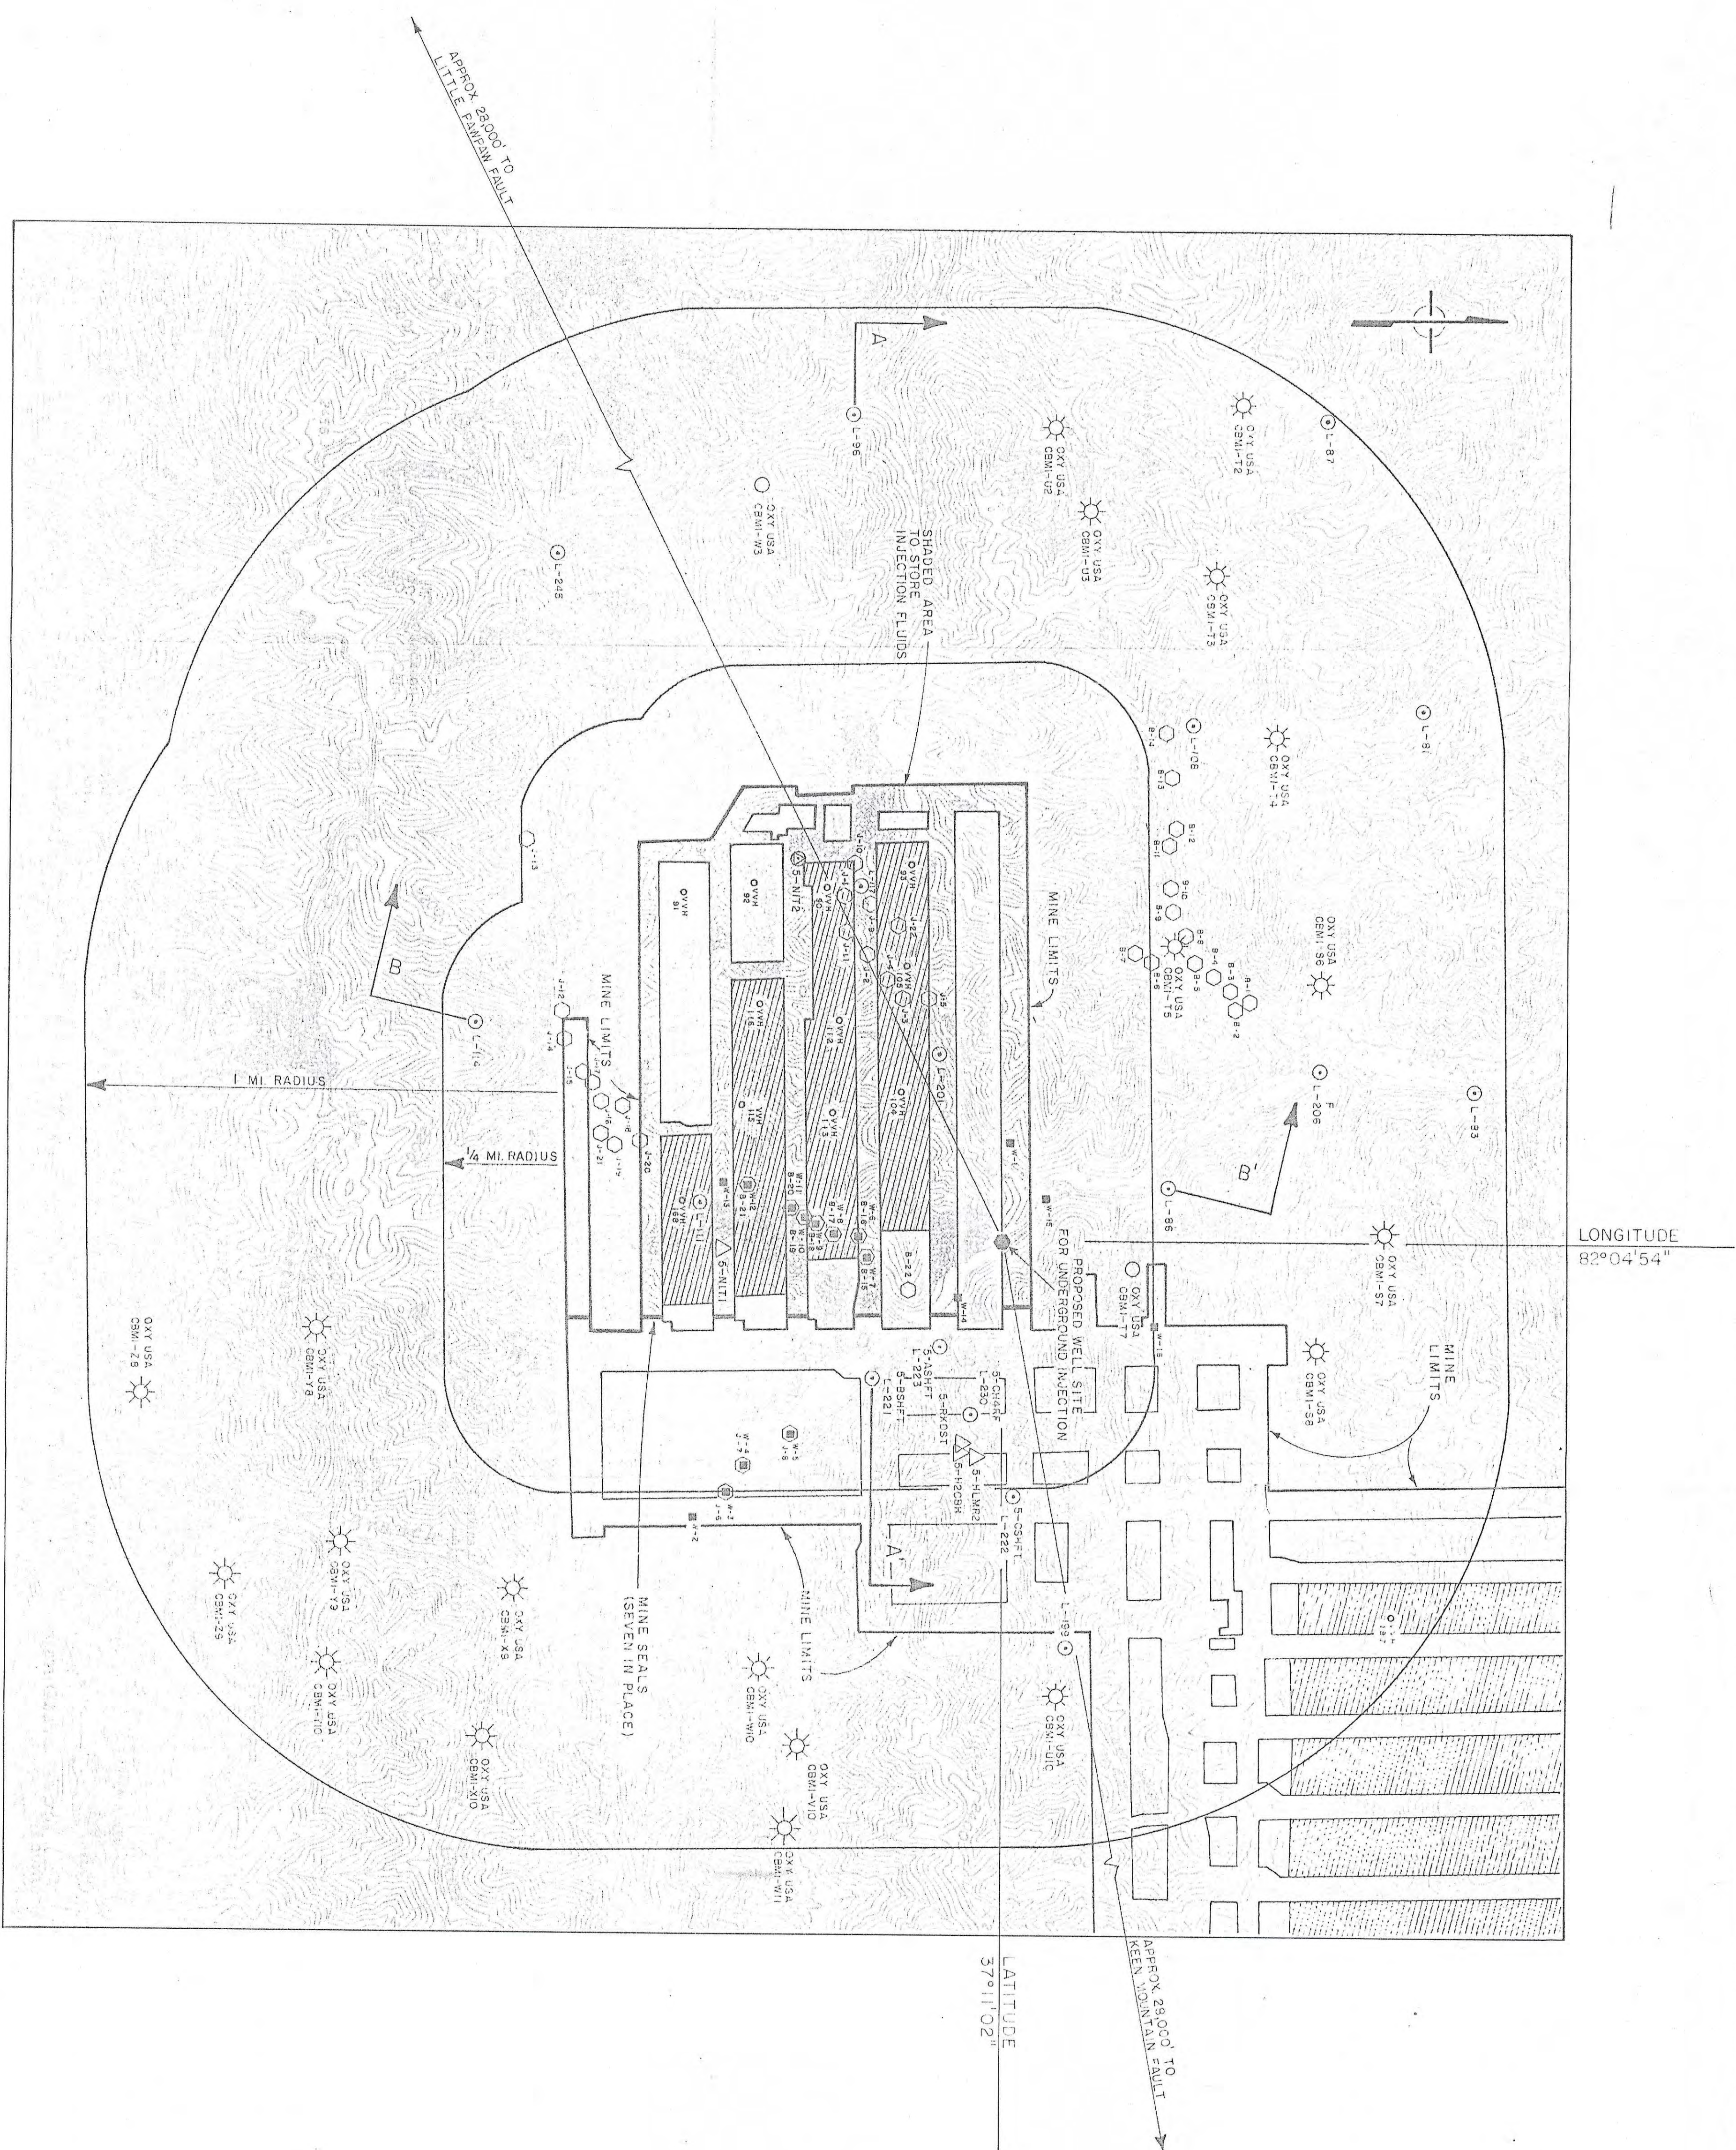

LEGEND

- | | |
|---|---|
|  | FRESH WATER SUPPLY(1990 SURVEY) |
|  | PROPOSED INJECTON WELL SITE |
|  | COALEBED METHANE WELL (PRODUCING) |
|  | MISCELLANEOUS CORE HOLE / WELLS |
|  | EXPLORATION CORE HOLE (PLUGGED) |
|  | VERTICAL VENTILATION HOLE |
|  | PROPOSED COALEBED METHANE WELL (UNDRILLED) |
|  | PROPOSED MONITORING LOCATION(EXISTING) |
|  | SURFACE MINED AREAS |
|  | CONSTRUCTED MINE SEALS BY ISLAND CREEK COAL COMPANY |
|  | FRESH WATER SUPPLY(1993 SURVEY) |

PROPOSED FLOOD LEVEL MONITORING POINTS


INJECTION WELL (PROPOSED)
5-NIT2 (EXISTING)
VISUALLY CHECK MINE SEALS

NOTES

- 1 - NO IN-TAKE OR DISCHARGE STRUCTURES EXIST WITHIN A ONE-MILE RADIUS. NO HAZARDOUS WASTE TREATMENT, STORAGE, OR DISPOSAL FACILITIES EXIST WITHIN A ONE-MILE RADIUS.
- 2 - WELL INFORMATION WITHIN A ONE-MILE RADIUS IS GIVEN IN APPENDIX A.
- 3 - NO INJECTION WELLS OR ABANDONED WELLS ARE KNOWN TO EXIST WITHIN A ONE-MILE RADIUS.
- 4 - ACTIVE DEEP MINING EXTENDS TO THE EAST AND NORTHEAST OF THE PROPOSED DISPOSAL AREA. NO DEEP MINING HAS OCCURRED OR IS PRESENTLY OCCURRING TO THE SOUTH, WEST, OR NORTHWEST OF THE PROPOSED DISPOSAL AREA.

REVISEMENTS			DATE	BY	REVISION
NO.	DESCRIPTION	DATE			
1	REVIEWED	1/27/52			
2	REVIEWED ON LAYERS 3 AND 4 FOR TAILING	1/27/52			

For	ISLAND CREEK COAL COMPANY
Title	AREA OF REVIEW AND MAP OF WELLS
Drawn	L. E. C. Scale 1" = 1000'
Engineer	M. B. ALDA
Checked	L. M. R. DWG. NO. 91-56-1
	DATE

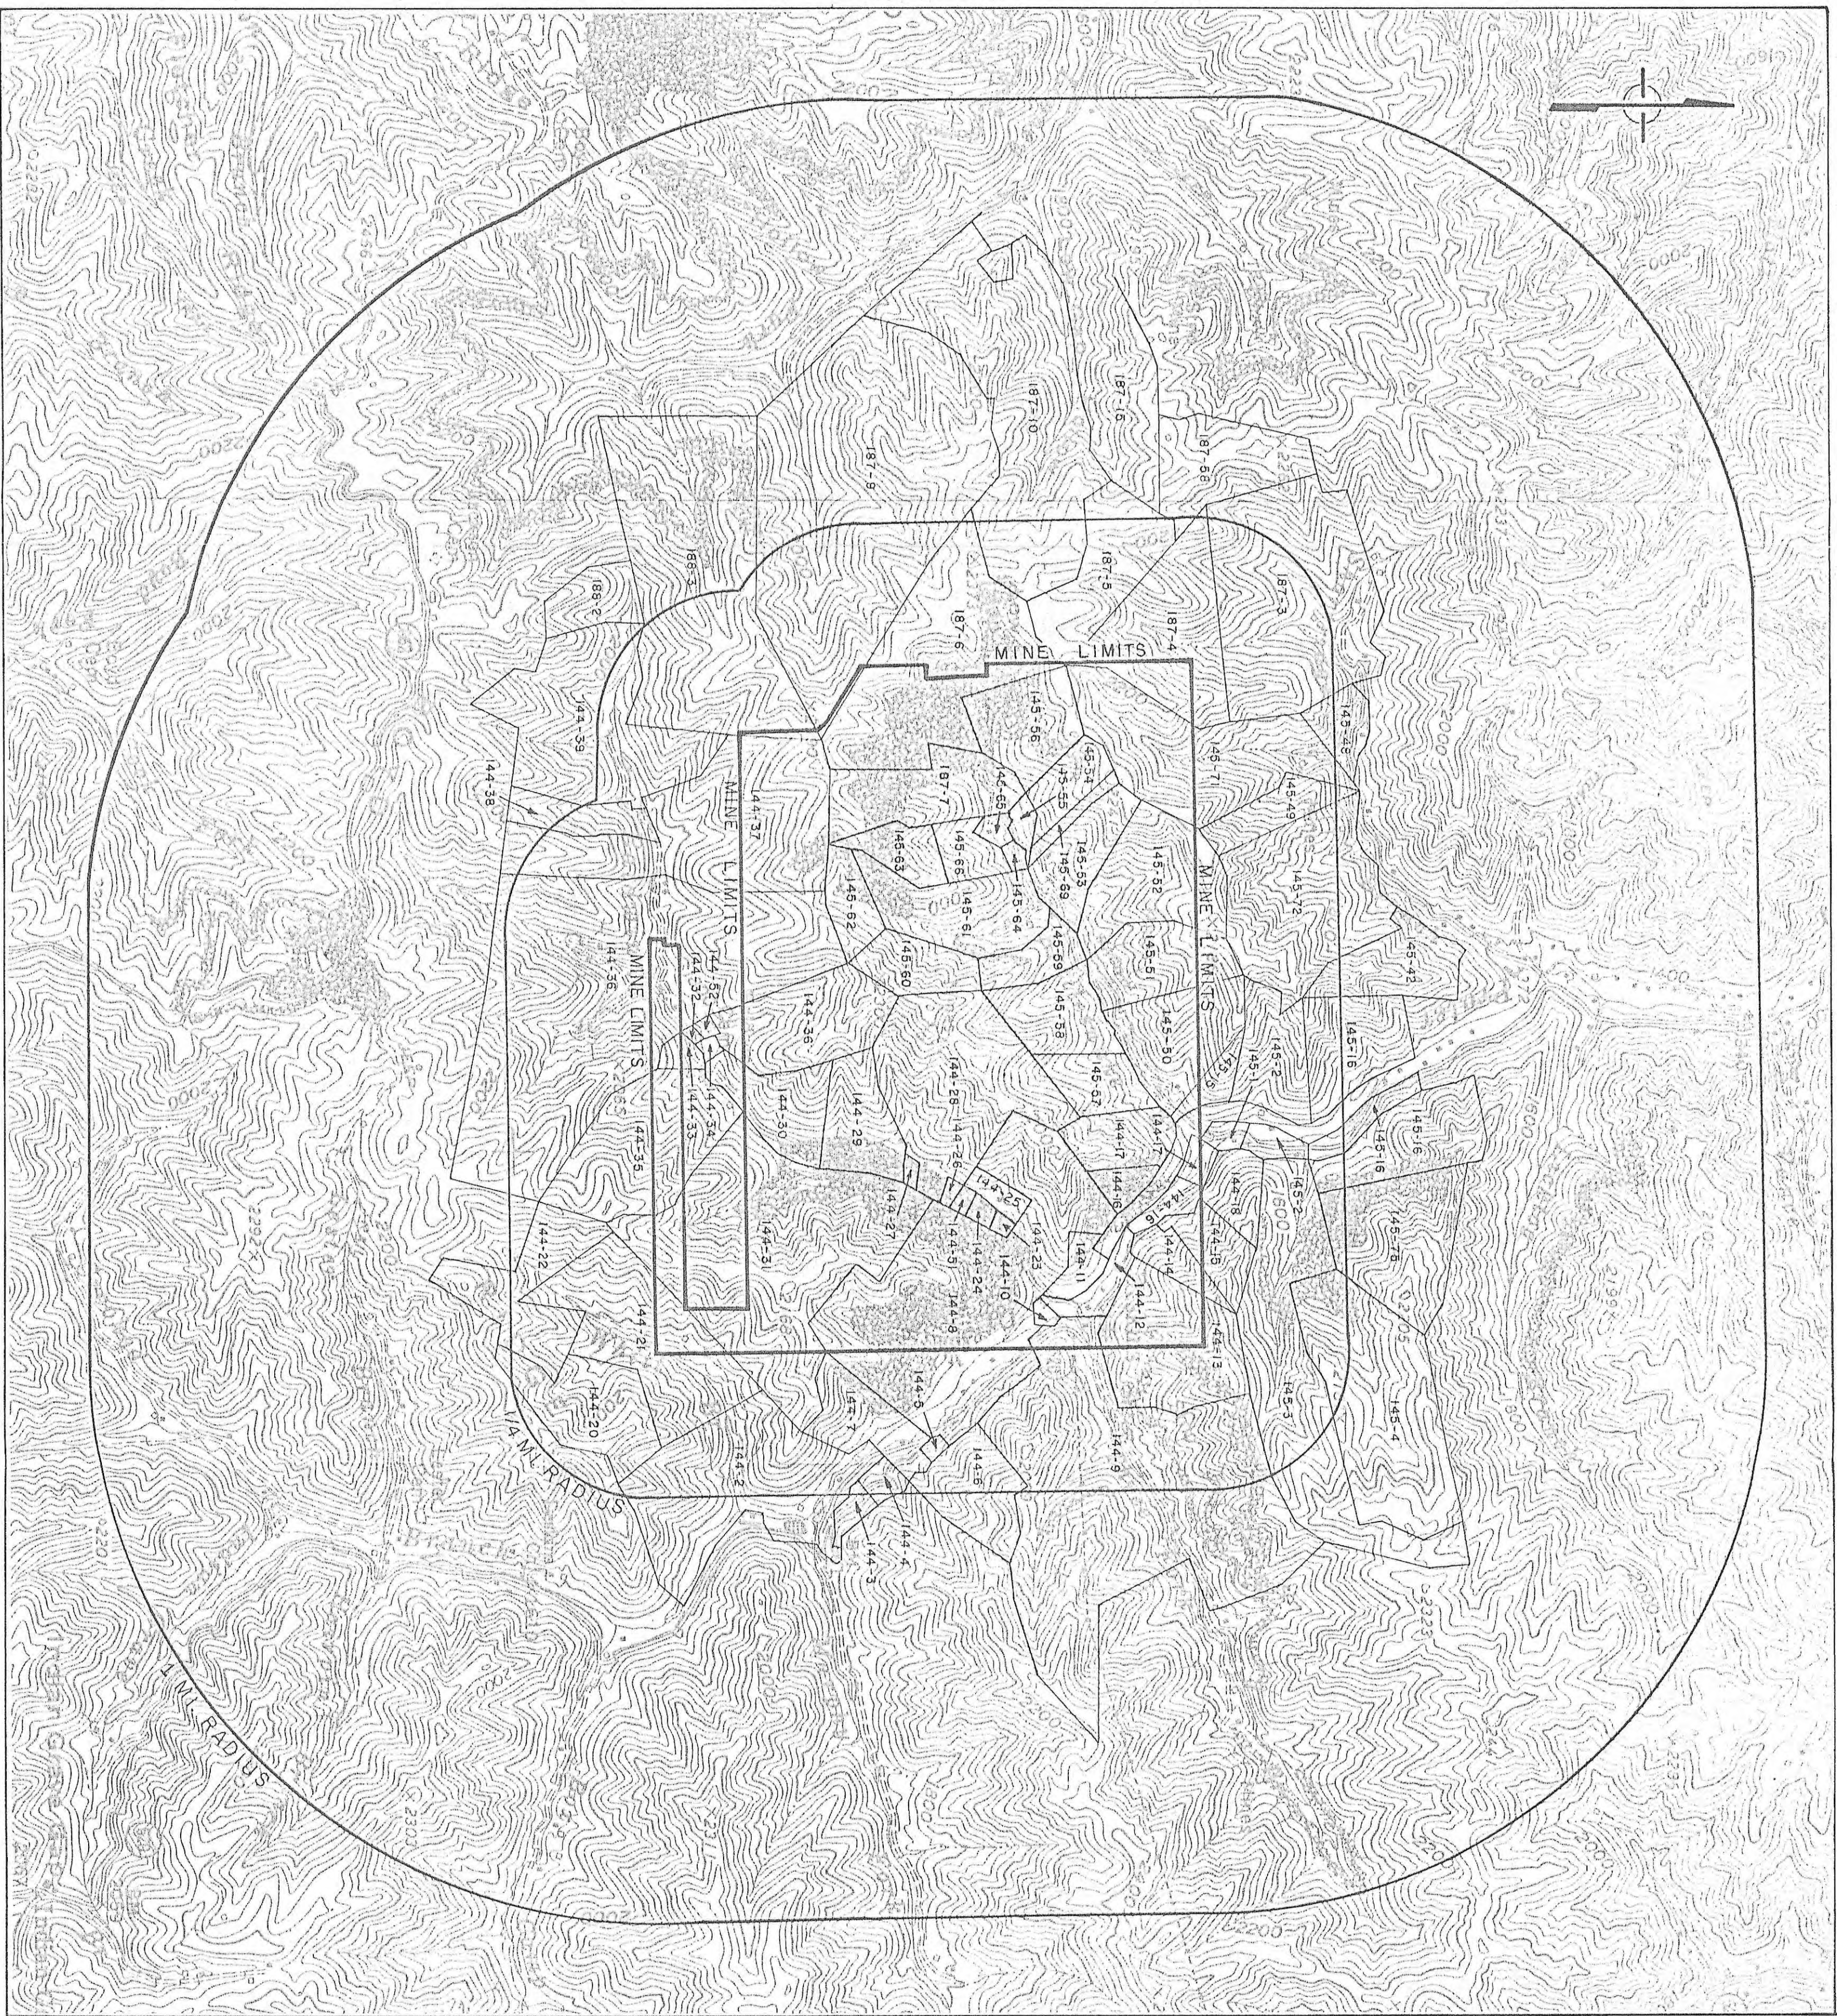


SURFACE OWNERS

1888	1889	1890	22
------	------	----

NOTE:


- 1-SURFACE PROPERTY LINES AND OWNERS NAMES ARE TAKEN FROM THE BUCHANAN COUNTY TAX MAPS.
- 2-OWNERSHIP INFORMATION PROVIDED BY ISLAND CREEK COAL COMPANY BY MAP DATED MAY 25, 1993.

[illegible]

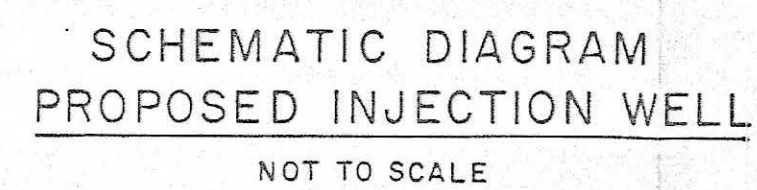


1 - ALL DEPTHS, CASING LENGTHS, TUBING LENGTHS, AND PACKER SETTING ARE APPROXIMATE.

2 - PROPOSED LOCATION OF INJECTION WELL IS SHOWN BY DWG. 91-56-1.

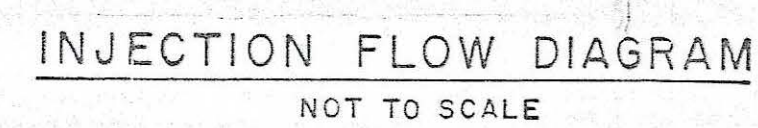

NOTES

- 1 - ALL PIPING WILL BE STEEL.
2 - NO STORAGE TANKS REQUIRED.
3 - NO PUMPING REQUIRED.

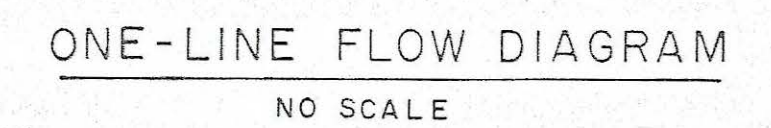

LEGEND

-  - BALL VALVE
-  - METER WITH SWEEP HAND AND TOTALIZER
-  - FLOW DIRECTION
-  - VENT AND LEVEL MEASUREMENT PORT
-  - PRESSURE MONITORING POINT
-  - FLUID OBSERVATION POINT

REVISIONS				For ISLAND CREEK COAL COMPANY			
NO.	DESCRIPTION	DWN.	DATE	Title			
1	ADDED MONITORING POINTS & NOTES		FEB 7-93	WELL SCHEMATIC DIAGRAM AND INJECTION FLOW DIAGRAM			
				Drawn _____ RNS 8-92 Scale NOT TO SCALE			
				Engineer _____ ADA 8-92 DWG. NO. _____			
				Checked _____ LMR-SARC 8-92 _____			
				Date _____			
				MSFS FILE NO. D-2479			


MSES consultants, inc.
Environmental & Engineering Consultants
Clarksburg, West Virginia

For ISLAND CREEK COAL COMPANY

Title	WELL SCHEMATIC DIAGRAM AND INJECTION FLOW DIAGRAM
-------	---


Drawn	RNS	8-92	Scale	NOT TO SCALE
Engineer	ADA	8-92	DWG. NO.	91-56-4
Checked	LMR:SARC	8-92		

SECS FILE NO D-2479

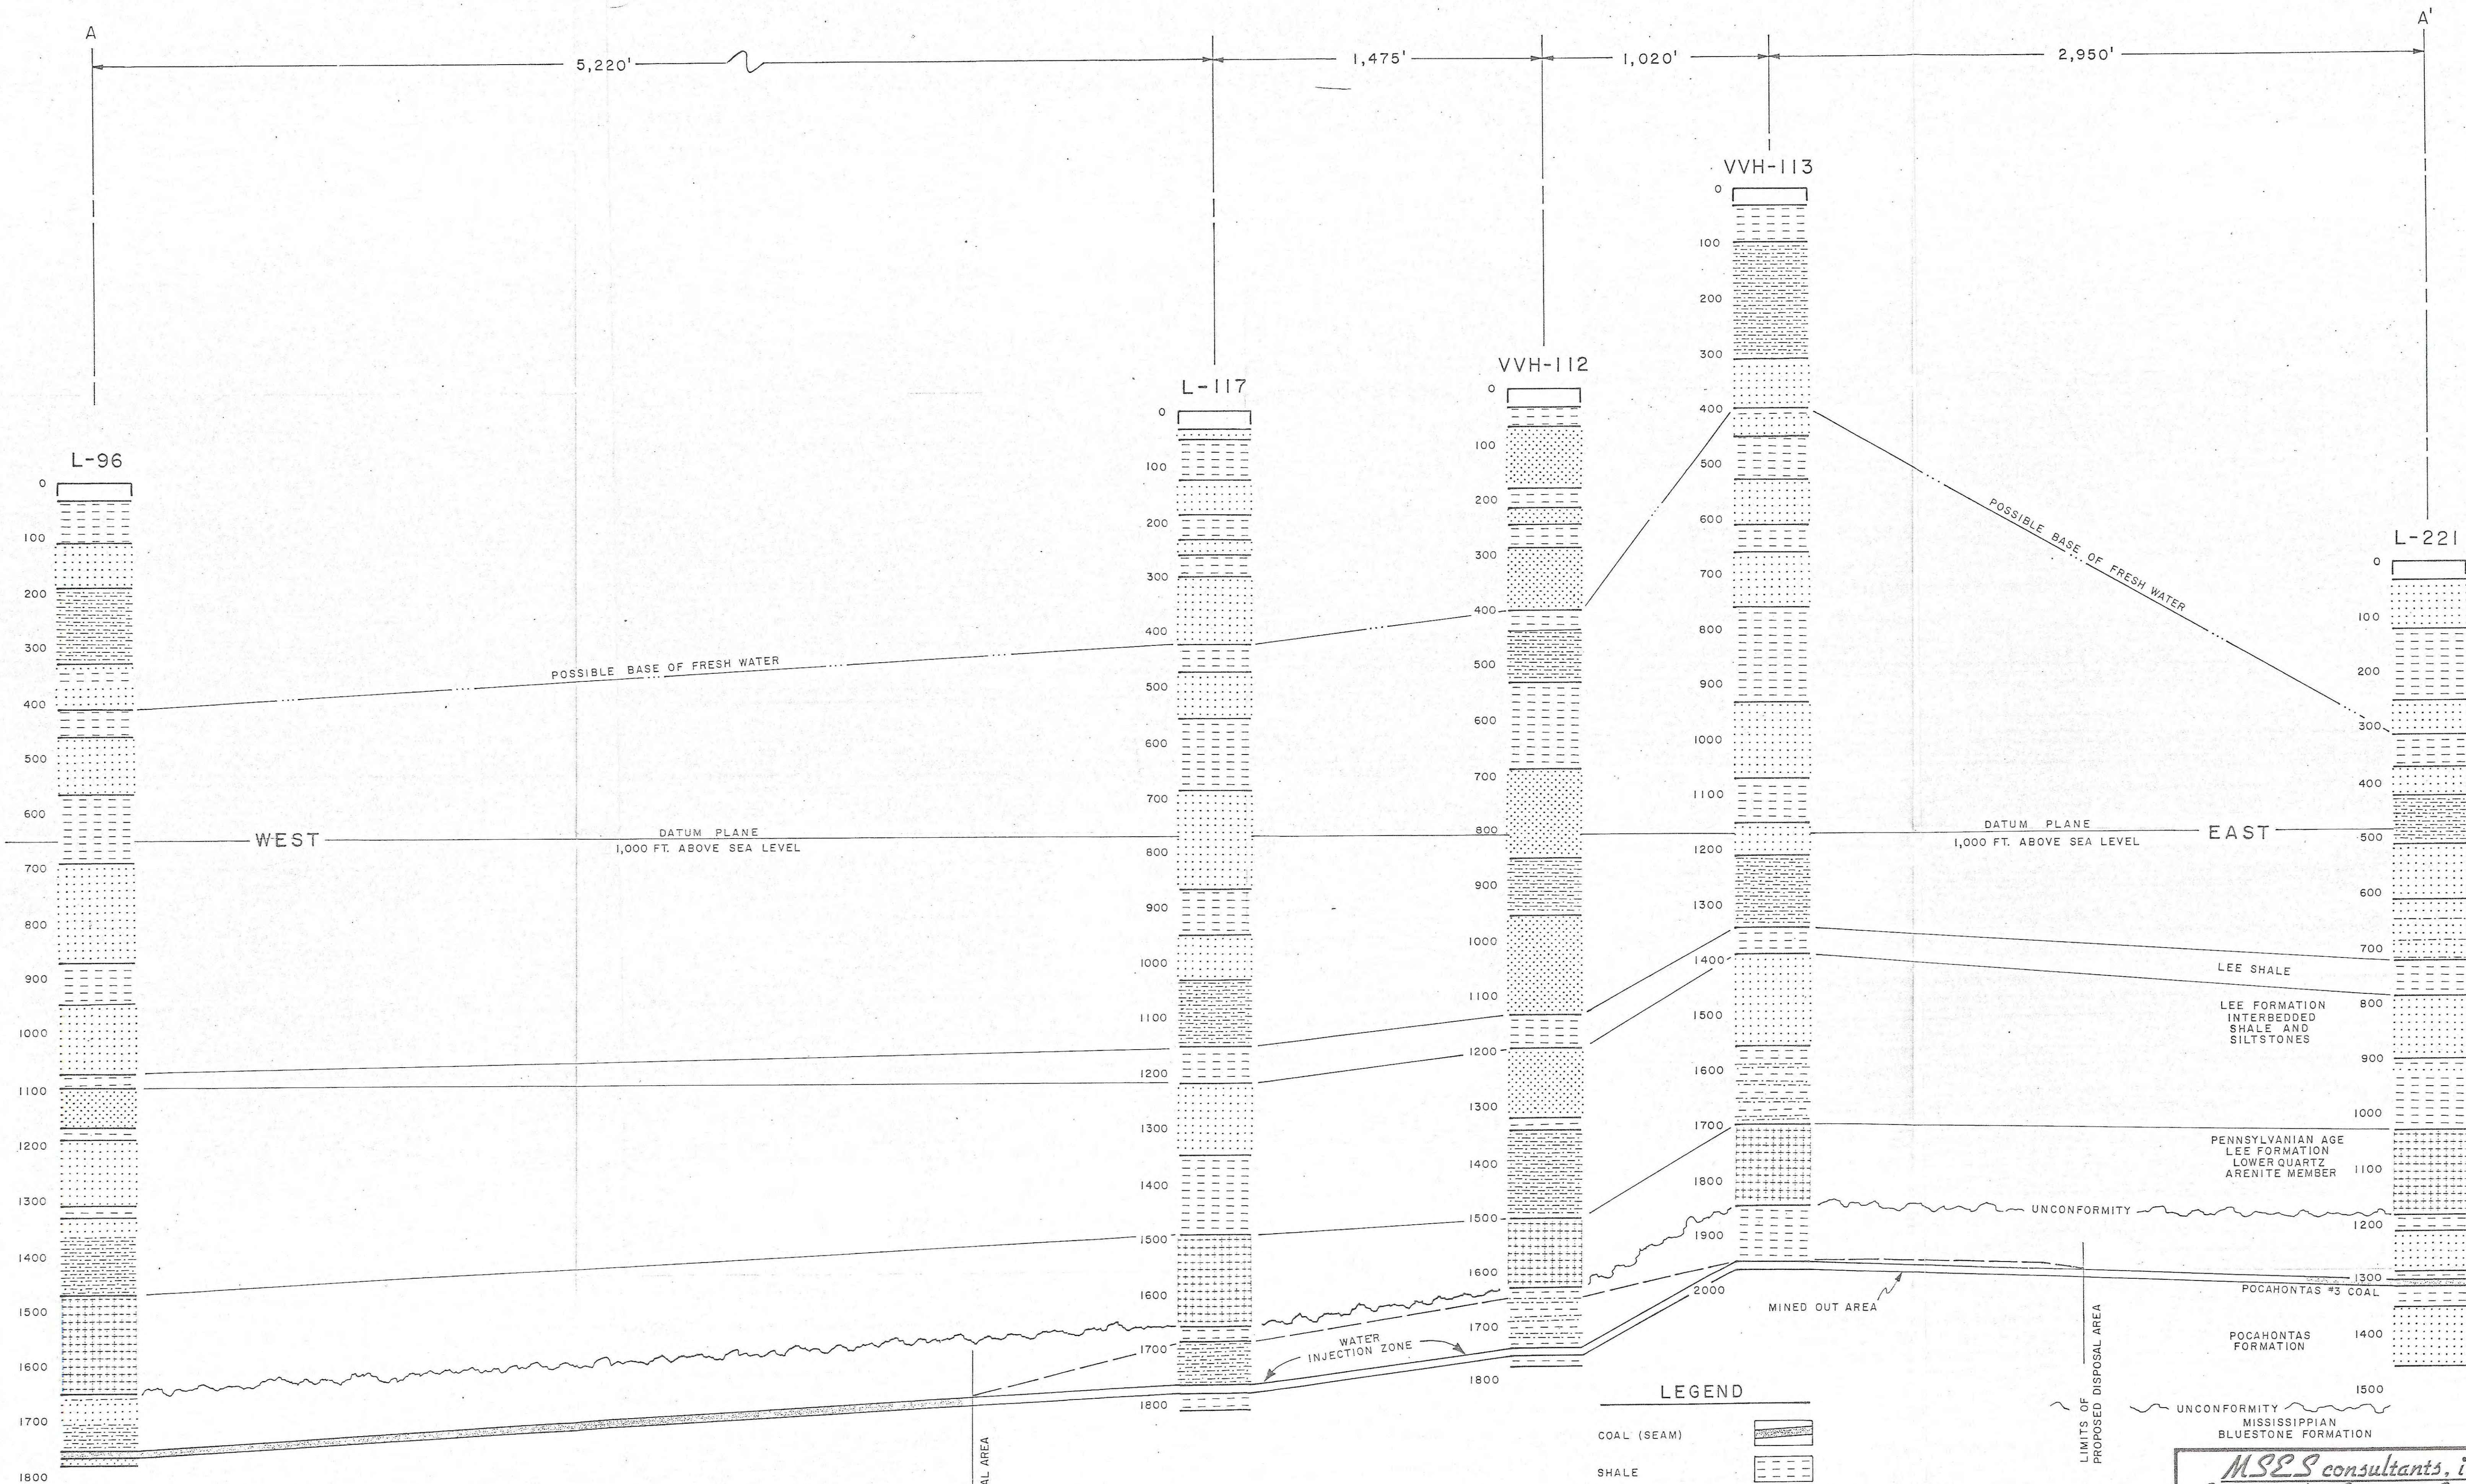

REFERENCE
 LOCATION OF GEOLOGICAL SECTION A-A'
 SHOWN BY DRAWING 91-56-1

MSES consultants, inc. Environmental & Engineering Consultants Clarksburg, West Virginia	
For ISLAND CREEK COAL COMPANY	
Title GEOLOGICAL SECTION A-A'	
Drawn RNS Engineer ADA Checked SARC	Date 7-92 Scale SEE ABOVE DWG. NO. 91-56-2

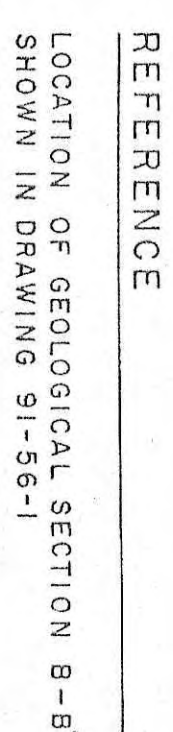

POCAHONTAS

UNCONF.

NOTE

LIMITS OF PROPOSED DISPOSAL AREA

VERTICAL SCALE: $\frac{3/4" = 100'$

HORIZONTAL SCALE: $3" = 1,000'$

NOTE


GEOLOGICAL SECTION B-B'

MSES consultants, inc.
Environmental & Engineering Consultants

Clarkburg, West Virginia

Drawn	RNS	7-92	Scale SEE ABOVE
Engineer	ADA	7-92	
Checked	SARC	7-92	
		Date	

DWG. NO. 91-56-

MSES FILE NO. D-247