
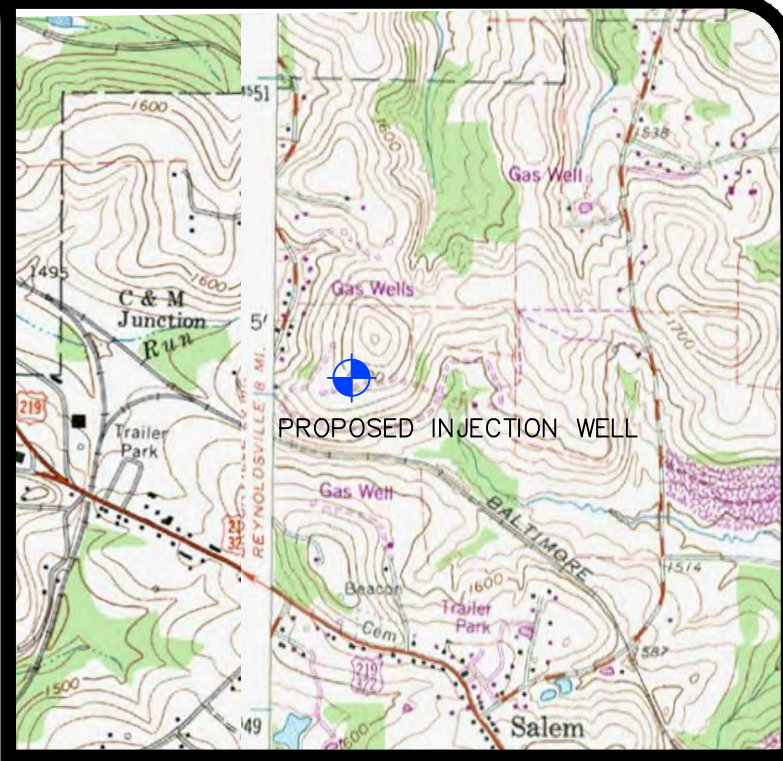


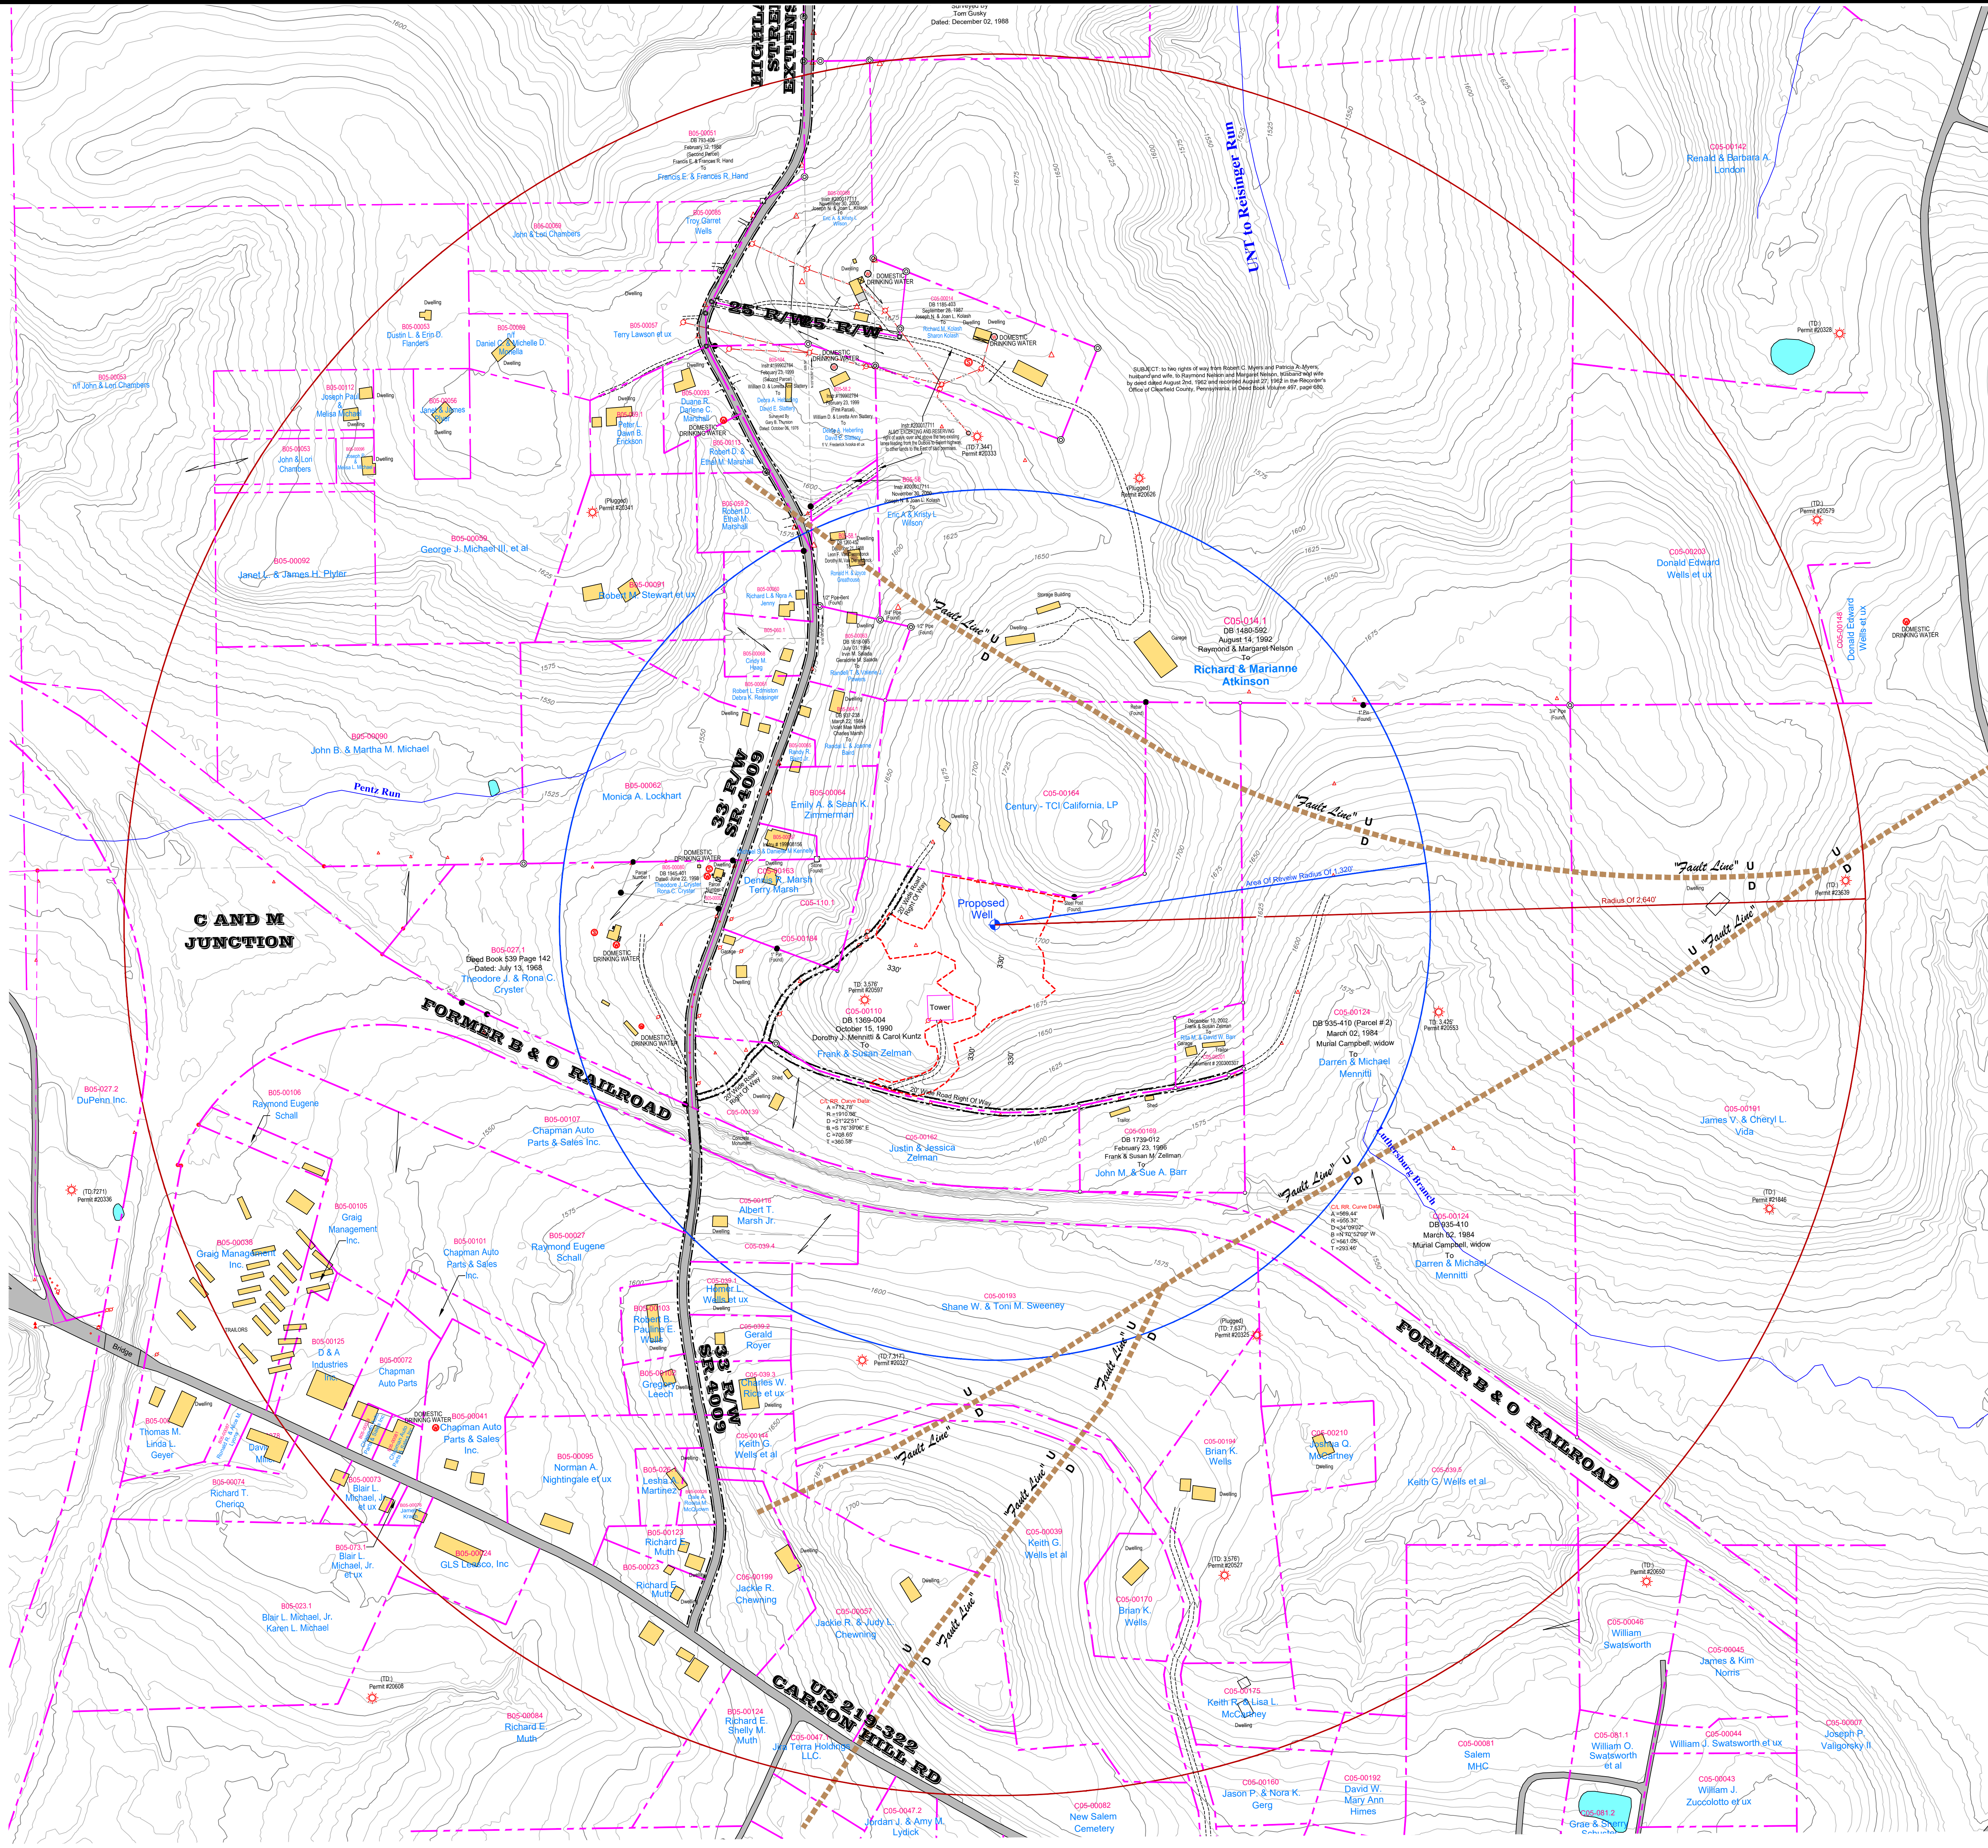

LOCATION MAP

SCALE: 1"=2000'
USGS 7.5' QUAD - DUBOIS/LUTHERSBURG, PA

- LEGEND
- EXISTING CONTOURS
 - MAJOR CONTOUR
 - MINOR CONTOUR
 - APPROXIMATE PROPERTY LINE
 - STREAM
 - FAULT LINE
 - 1/4 MILE BOUNDARY
 - AOR BOUNDARY
 - WELL PAD / LIMIT OF DISTURBANCE
 - EXISTING DEEP WELL
 - PROPOSED INJECTION WELL
 - EXISTING WATER WELL
 - ROAD
 - SURFACE BODY OF WATER
 - EXISTING STRUCTURE

NOTES:


(1) Fault lines shown on the herein plat, were scanned from From Plate 12. Structural Geology of the Southern Piedmont Quadrangle and inserted in the drawing and are approximate locations.

(2) All Oil and Water wells were identified using Pennsylvania public records from PADEP Elicts and Pennsylvania Groundwater Information System.

(3) No public record springs were found to be located within 1/4 mile of the AOR.

(4) No public record mines or quarries were found to be located within 1/4 mile of the AOR.

(5) The majority of residences located within 1/4 mile of the AOR receive water from the Brady Township Water Association.

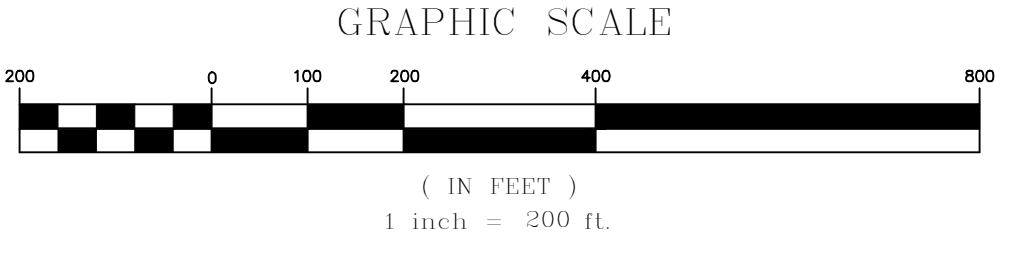

CLASS II PERMIT APPLICATION
MAP #2- 1/4- MILE BEYOND THE
AREA OF REVIEW (AOR)
for
WINDFALL OIL & GAS

Drawing No.
2

Seal

Date

Revisions

No.

Scale
1"=200'

Date
3/17/2020

Drawn By
BKV

Checked By
US

Project No.

File No.

15392 ROUTE 322
CLARION, PA. 16214
Phone: 814-764-5050
Fax: 814-764-5055
www.eadsgroup.com

Brody Township, Clearfield County, PA

ALTOONA, PA.
JOHNSTOWN, PA.
SOMERSET, PA.
CUMBERLAND, MD.