
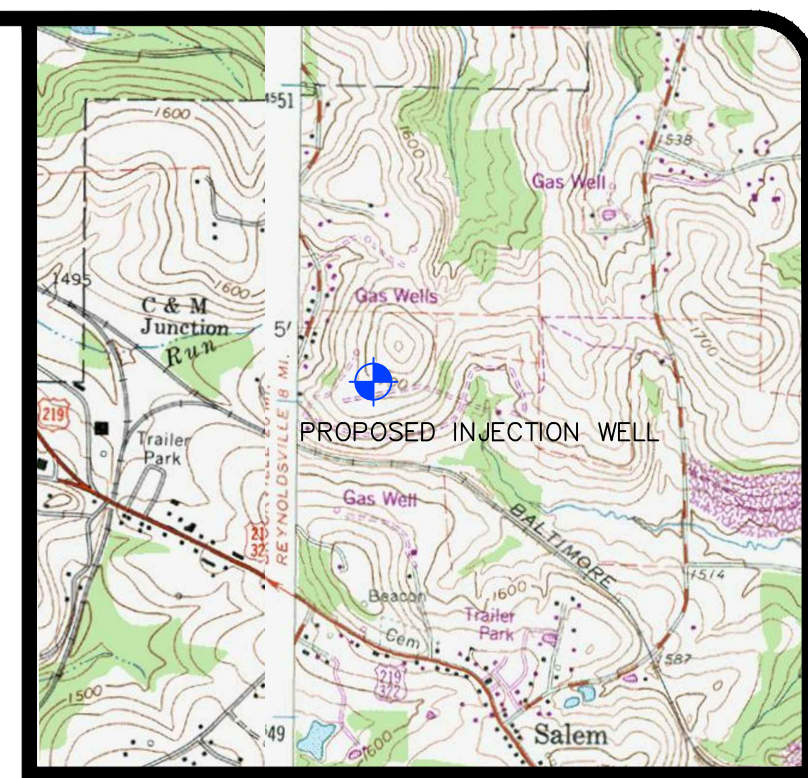


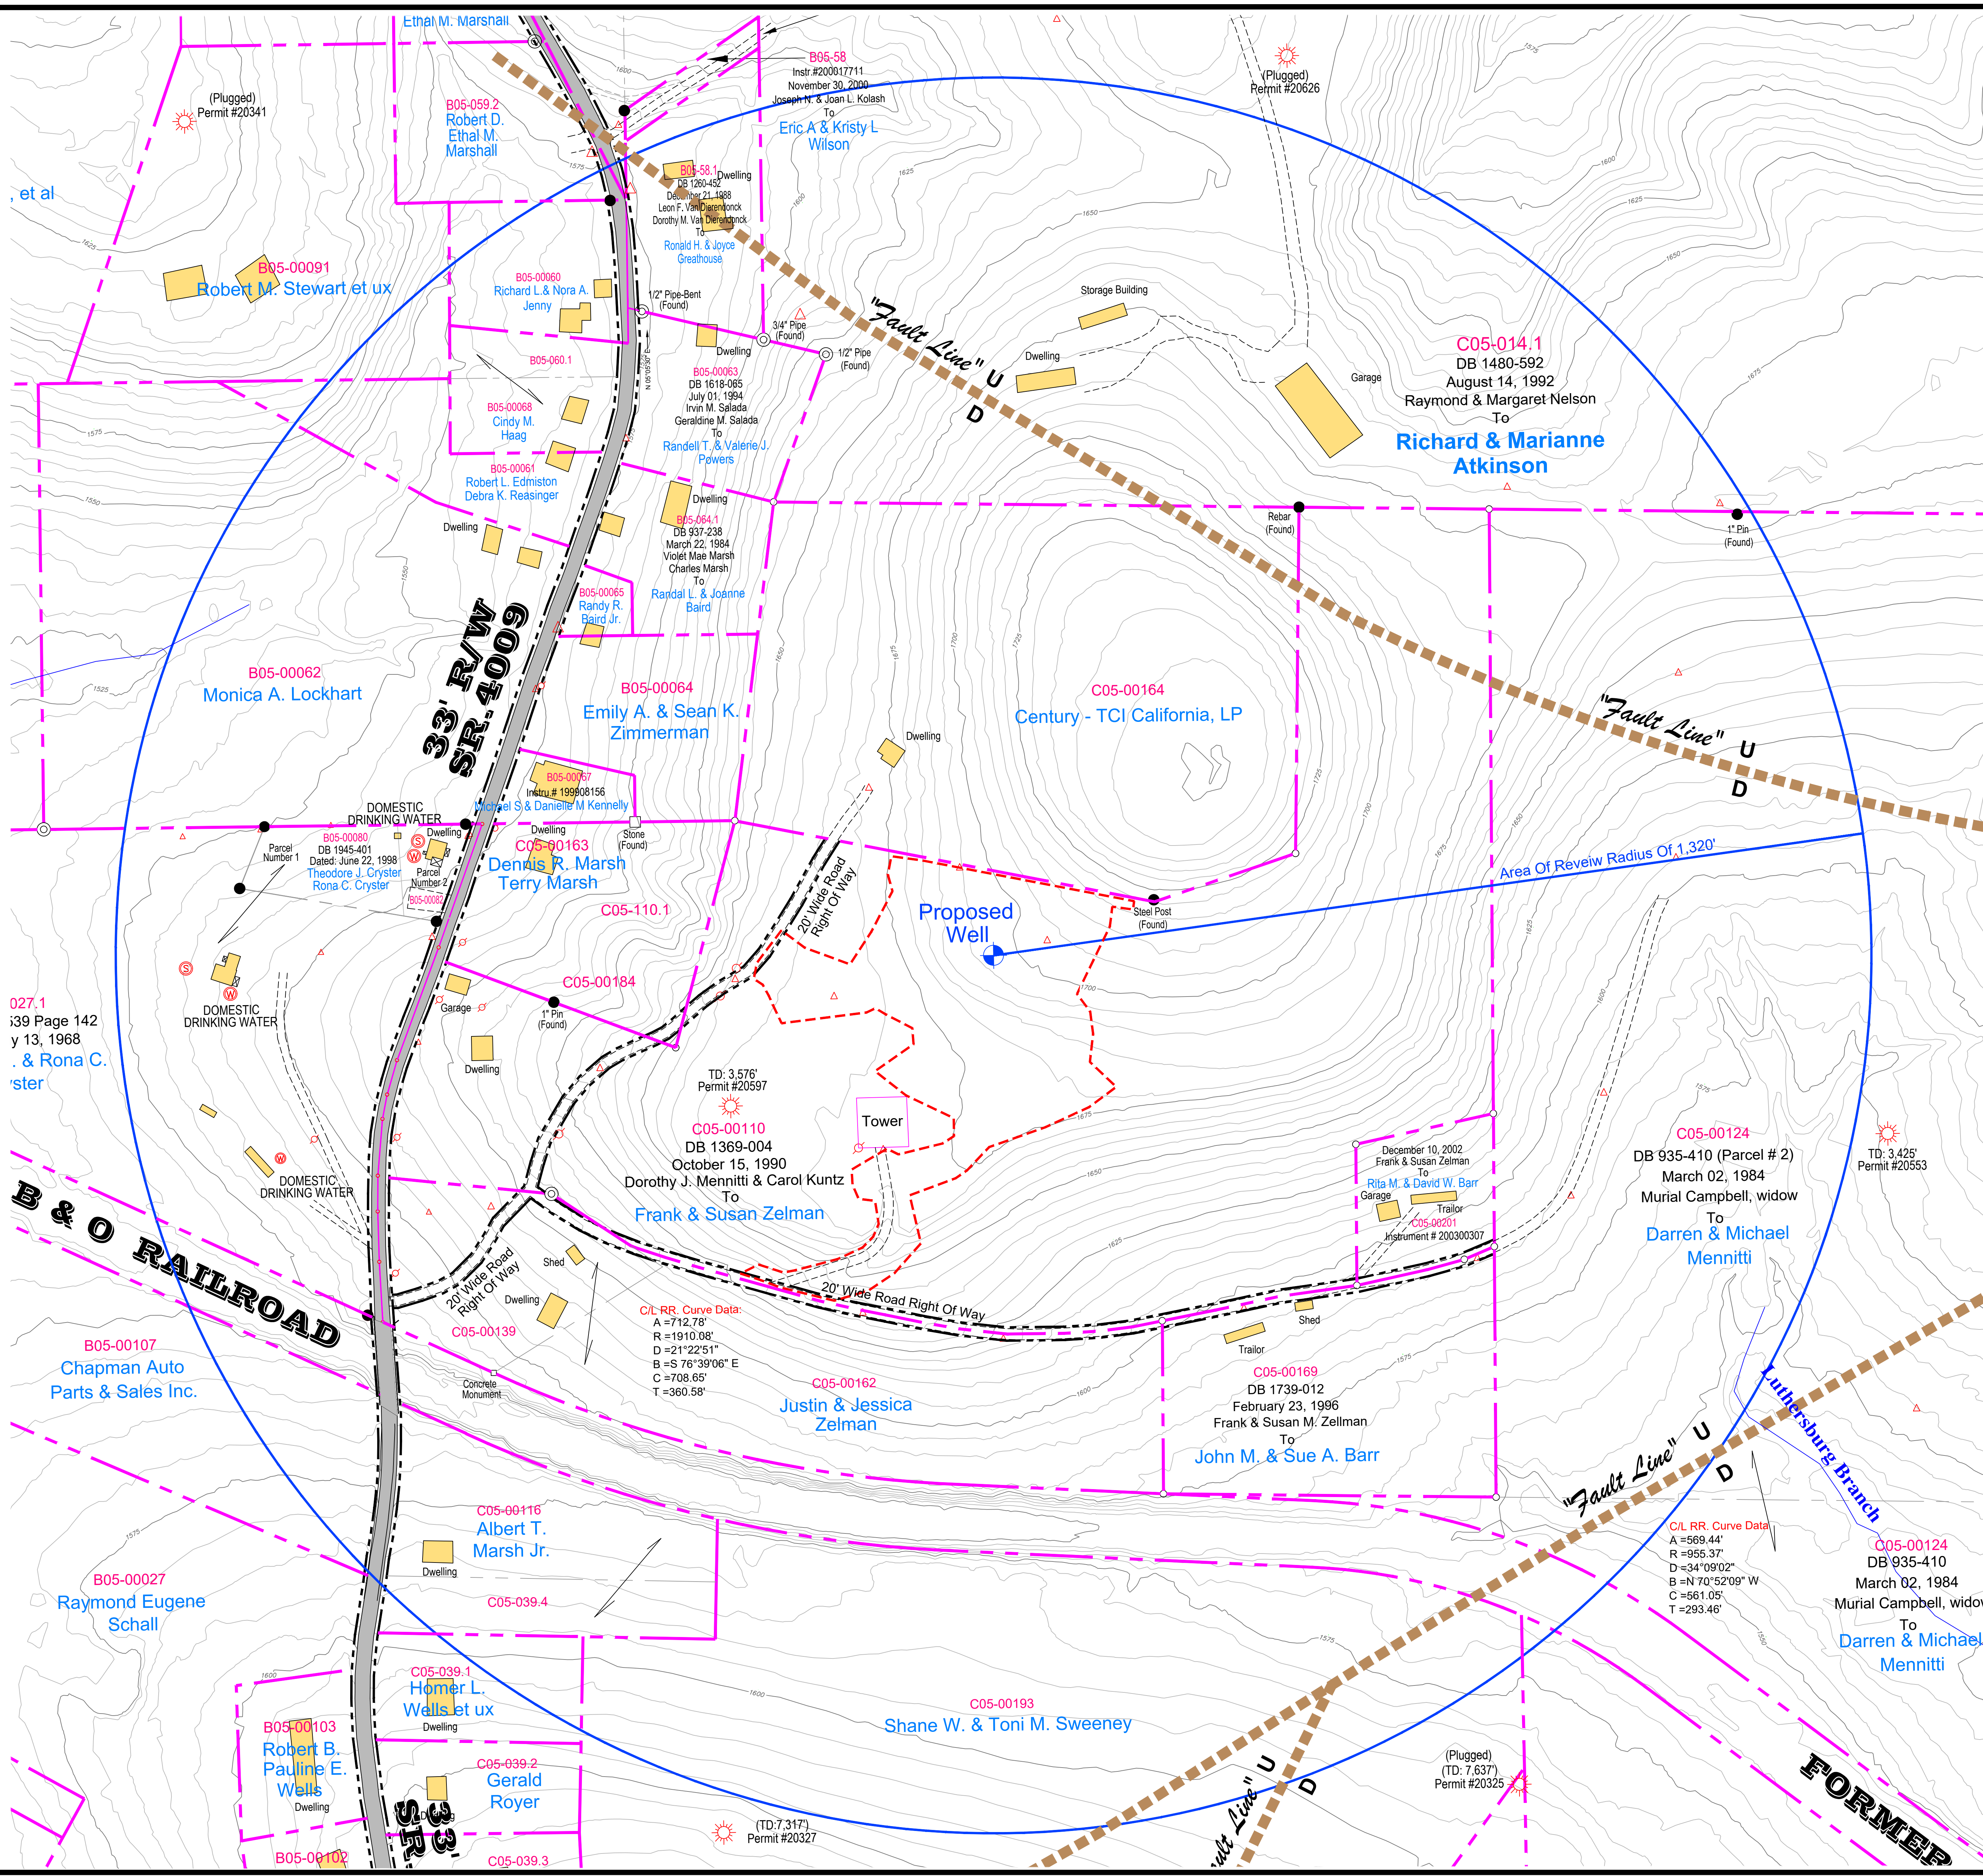


SCALE: 1"=2000'
USGS 7.5' QUAD - DUBOIS/LUTHERSBURG, PA

- LEGEND
- EXISTING CONTOURS
 - APPROXIMATE PROPERTY LINE
 - STREAM
 - FAULT LINE
 - AOR BOUNDARY
 - WELL PAD/ LIMIT OF DISTURBANCE
 - EXISTING DEEP WELL
 - PROPOSED INJECTION WELL
 - EXISTING WATER WELL
 - ROAD
 - SURFACE BODY OF WATER
 - EXISTING STRUCTURE

NOTES:

- (1) Fault lines shown on the herein plat, were scanned from From Plate 12. Structural Geology of the Southern Piedmont Quadrangle and inserted in the drawing and are approximate locations.
- (2) All Oil and Water wells were identified using Pennsylvania public records from PADEP Eldest and Pennsylvania Groundwater Information System.
- (3) No public record springs were found to be located within 1/4 mile of the AOR.
- (4) No public record mines or quarries were found to be located within 1/4 mile of the AOR.
- (5) The majority of residences located within 1/4 mile of the AOR receive water from the Brady Township Water Association.

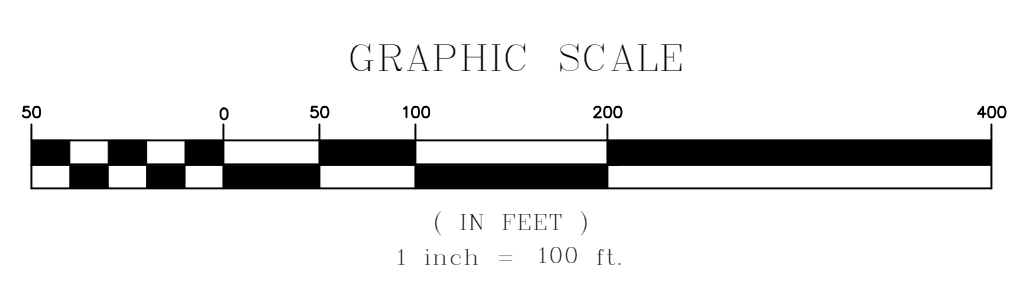

Seal
Date

Revisions	No.	Date

Scale	1"=100'
Date	3/17/2020
Drawn By	RAW
Checked By	US
Project No.	
File No.	

EADS GROUP
ENGINEERING ARCHITECTURE AND DESIGN SERVICES
15392 ROUTE 322
CLARION, PA. 16214
Phone: 814-764-5050
Fax: 814-764-5055
www.eadsgroup.com

**CLASS II PERMIT APPLICATION
MAP #1- AREA OF REVIEW (AOR)/
FACILITY PROPERTY BOUNDARY
for
WINDFALL OIL & GAS**

Drawing No.
1